


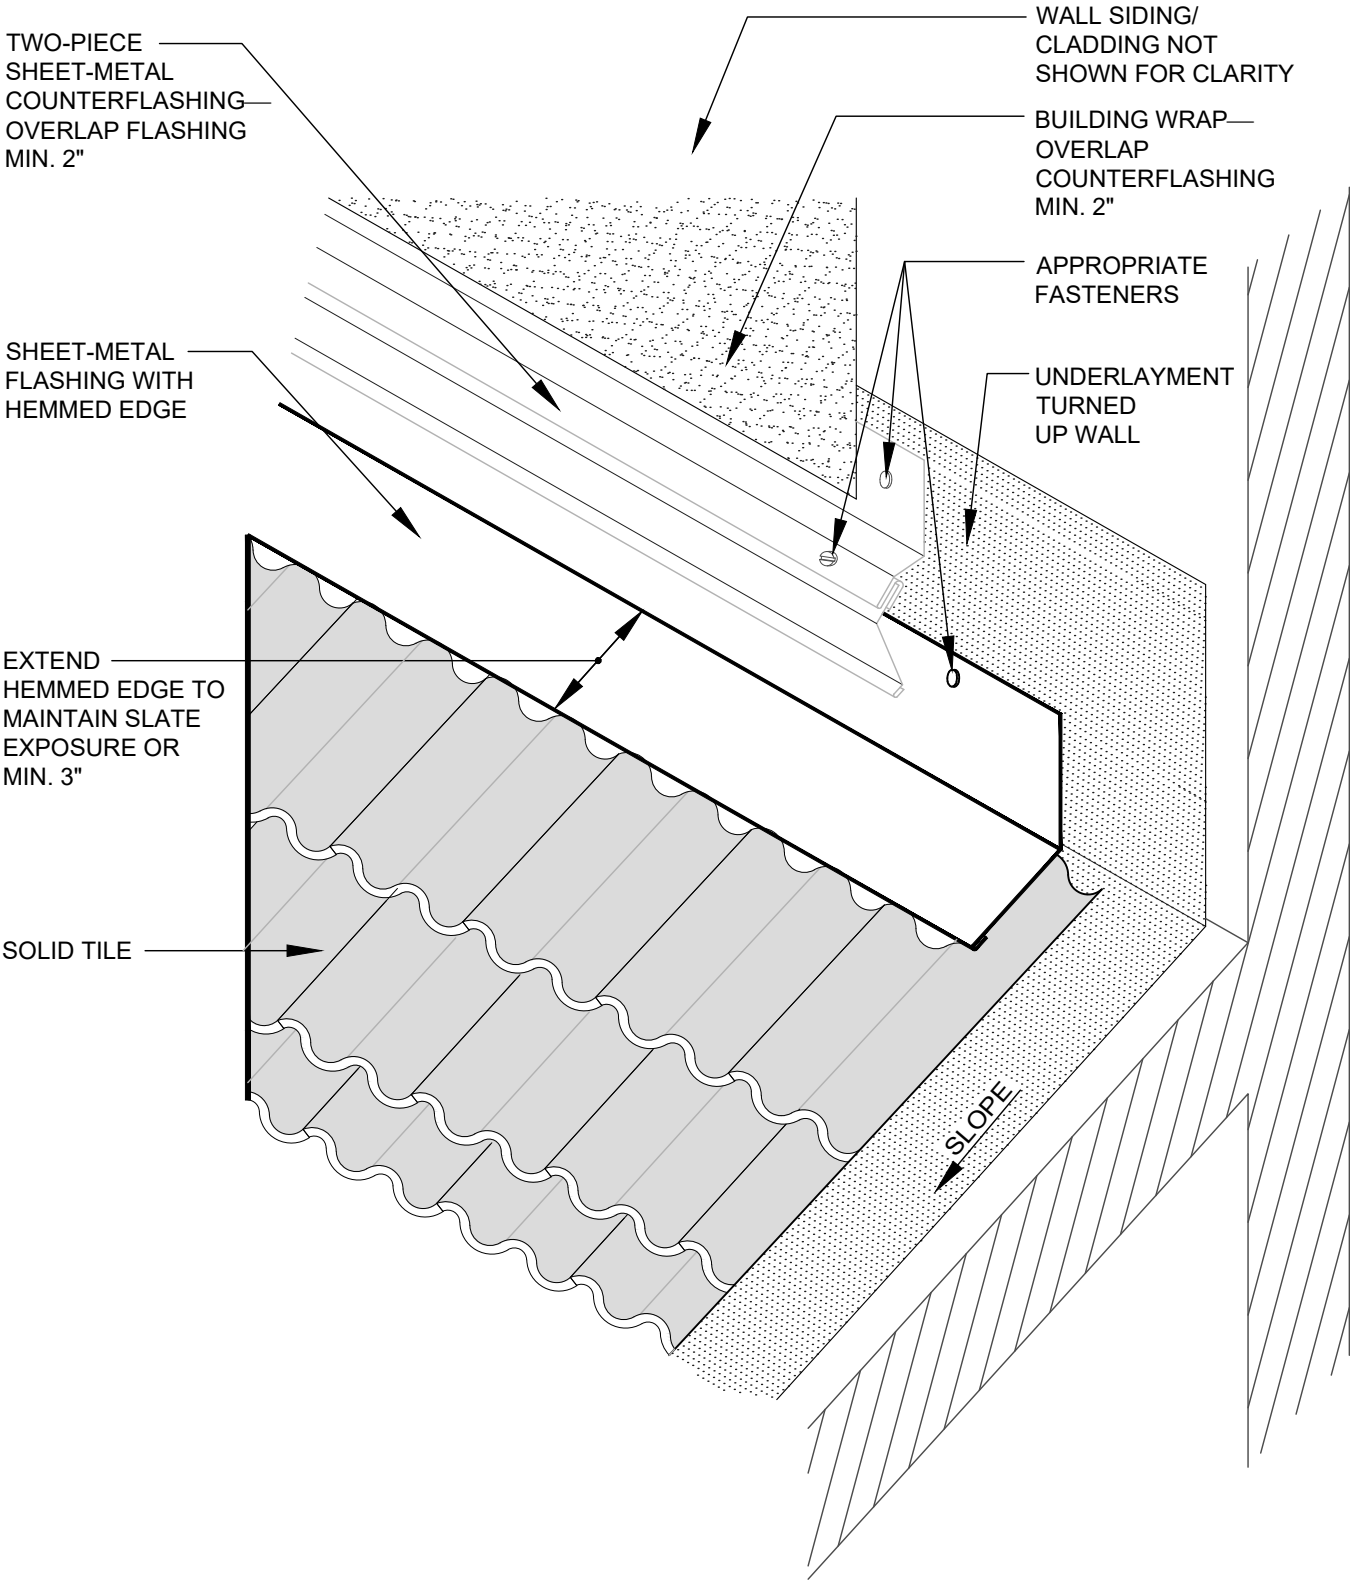

- NOTES:
1. FOR SECUREMENT AND JOINERY INFORMATION FOR SHEET METAL AND COUNTERFLASHING, REFER TO THE NRCA ROOFING MANUAL: ARCHITECTURAL METAL FLASHING AND CONDENSATION AND AIR LEAKAGE CONTROL.
 2. REFER TO THE INTRODUCTION OF THE CONSTRUCTION DETAILS CHAPTER FOR ADDITIONAL INFORMATION.

	HEADWALL DETAIL	DETAIL NO.
		BS-7
	BRAVA SLATE	NOT DRAWN TO SCALE