



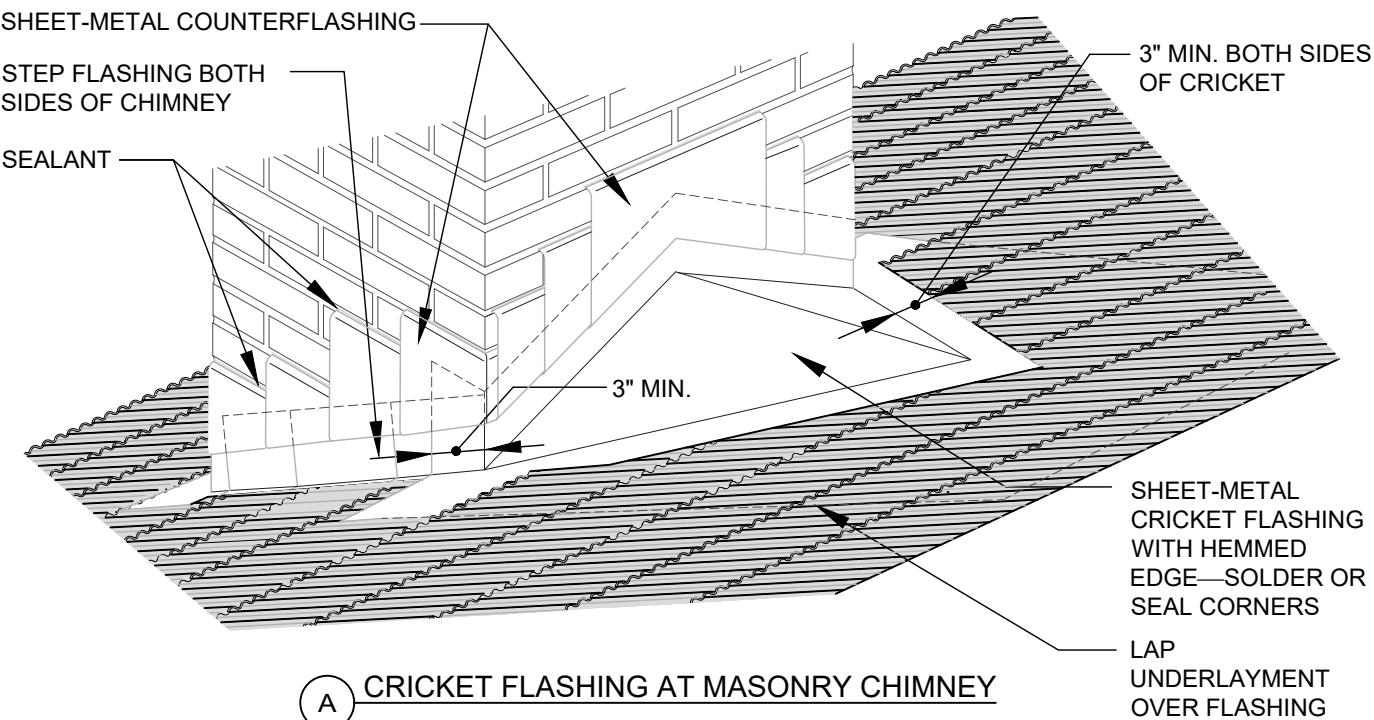

A CRICKET FLASHING AT MASONRY CHIMNEY

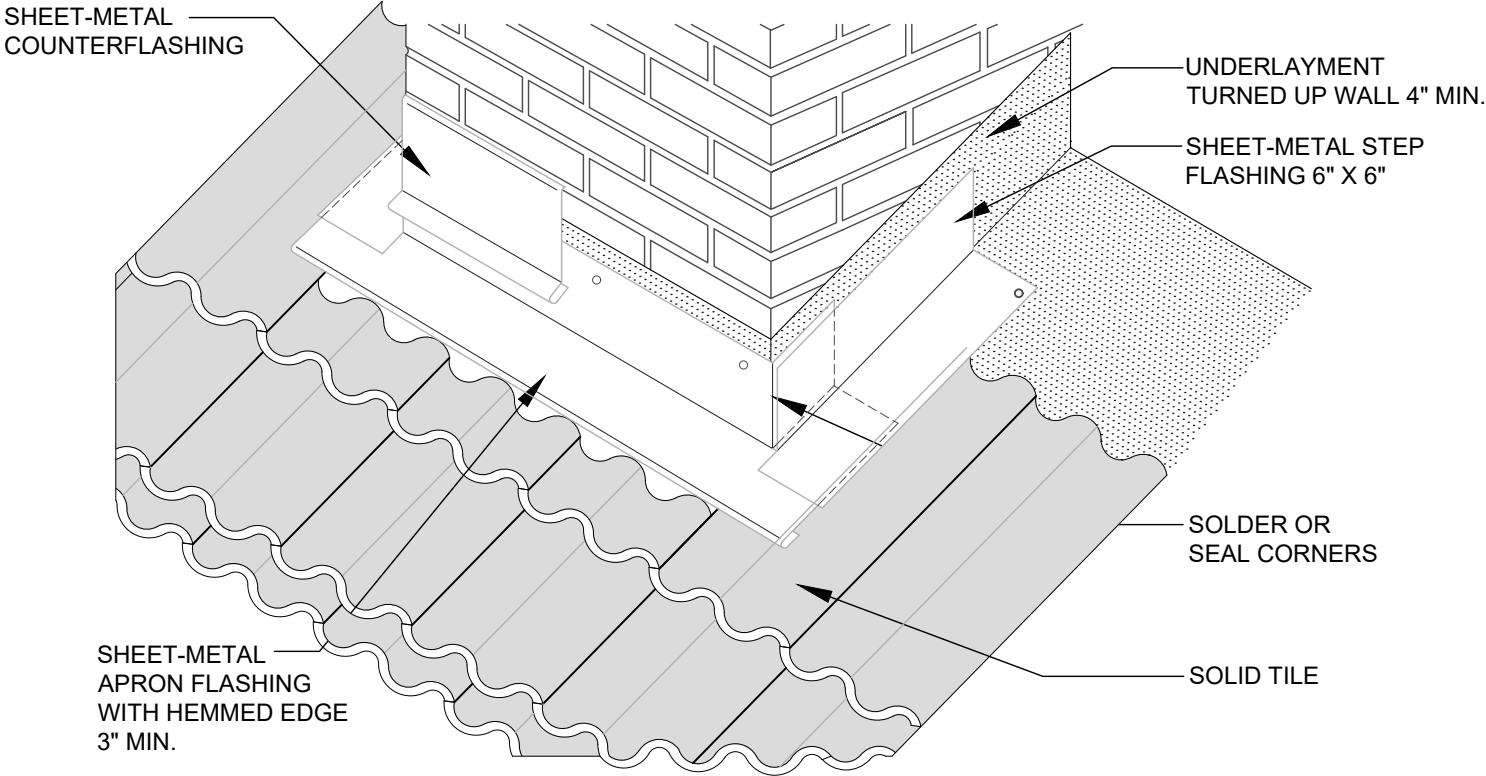

B APRON FLASHING AT MASONRY CHIMNEY

- NOTES:
- 1. THIS DETAIL APPLIES TO CHIMNEYS WIDER THAN 30 INCHES.
 - 2. FOR SECUREMENT AND JOINERY INFORMATION FOR SHEET METAL AND COUNTERFLASHING, REFER TO THE NRCA ROOFING MANUAL: ARCHITECTURAL METAL FLASHING AND CONDENSATION AND AIR LEAKAGE CONTROL.
 - 3. REFER TO THE INTRODUCTION OF THE CONSTRUCTION DETAILS CHAPTER FOR ADDITIONAL INFORMATION.
 - 4. WHEN FASTENING INTO MASONRY, AIM TO PLACE FASTENERS IN BRICK AT LEAST 6 INCHES FROM EDGE.



CHIMNEY WITH CRICKET FLASHING

BRAVA SLATE

DETAIL NO.

BS-10

NOT DRAWN TO SCALE