
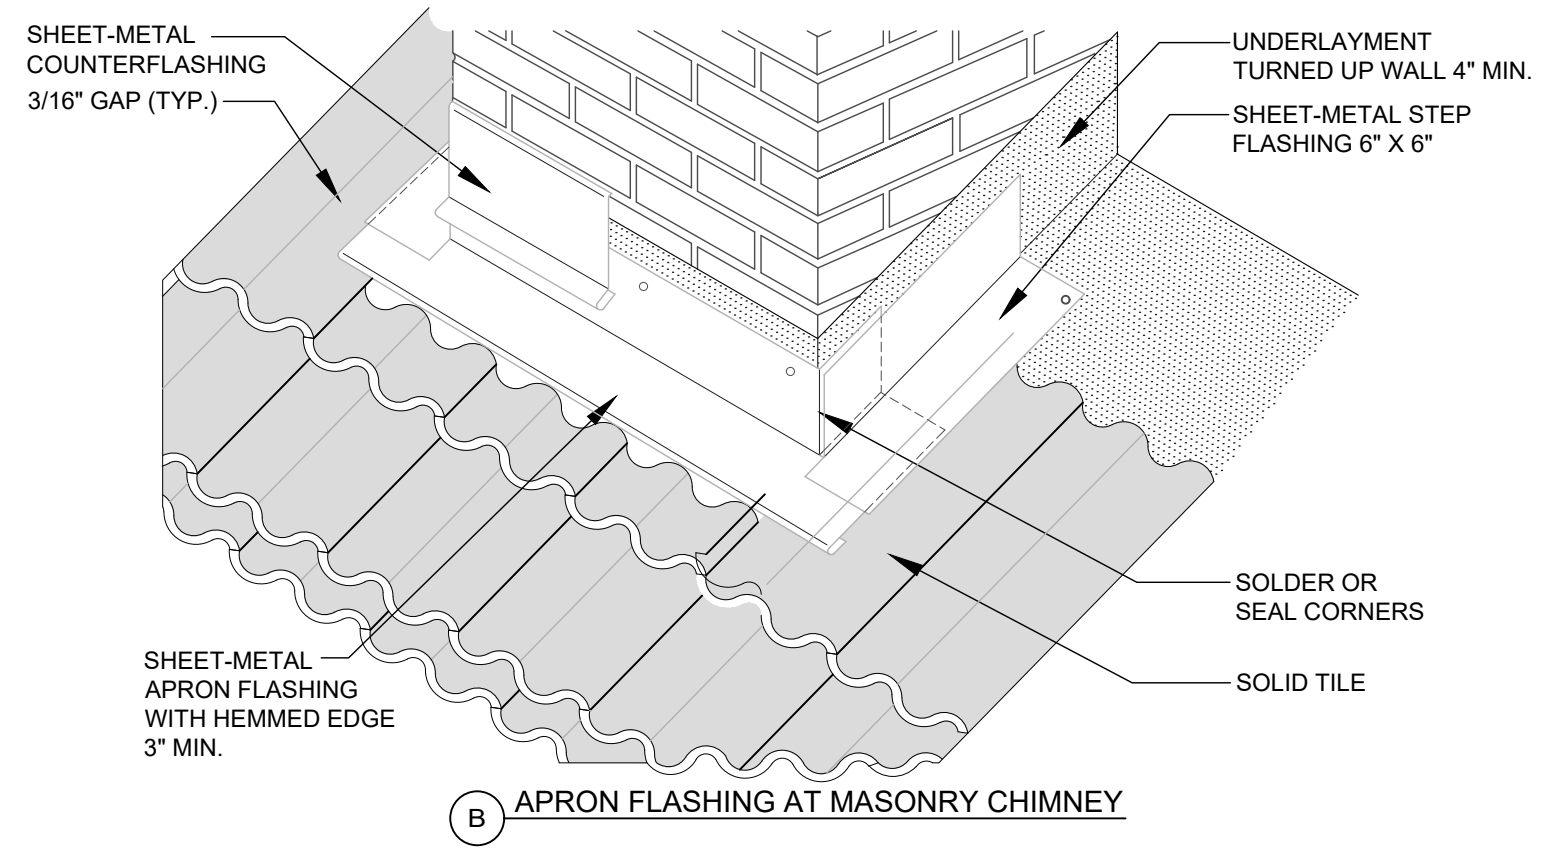


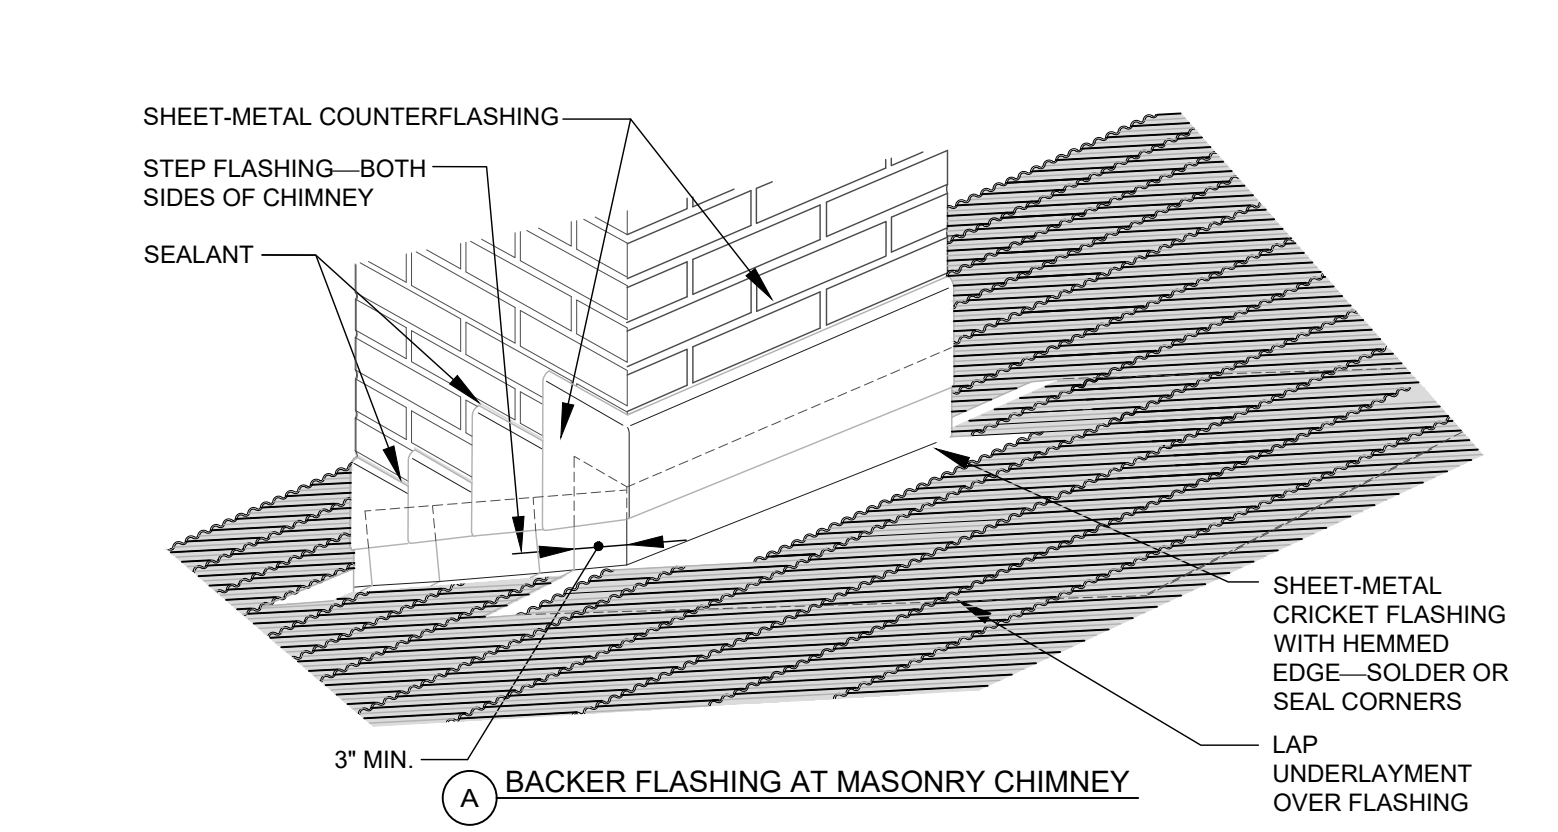

NOTES:

1. THIS DETAIL APPLIES TO CHIMNEYS THAT ARE 24 INCHES WIDE OR LESS.
2. FOR SECUREMENT AND JOINERY INFORMATION FOR SHEET METAL AND COUNTERFLASHING, REFER TO THE NRCA ROOFING MANUAL: ARCHITECTURAL METAL FLASHING AND CONDENSATION AND AIR LEAKAGE CONTROL.
3. REFER TO THE INTRODUCTION OF THE CONSTRUCTION DETAILS CHAPTER FOR ADDITIONAL INFORMATION.
4. WHEN FASTENING INTO MASONRY, AIM TO PLACE FASTENERS IN BRICK AT LEAST 6 INCHES FROM EDGE.