


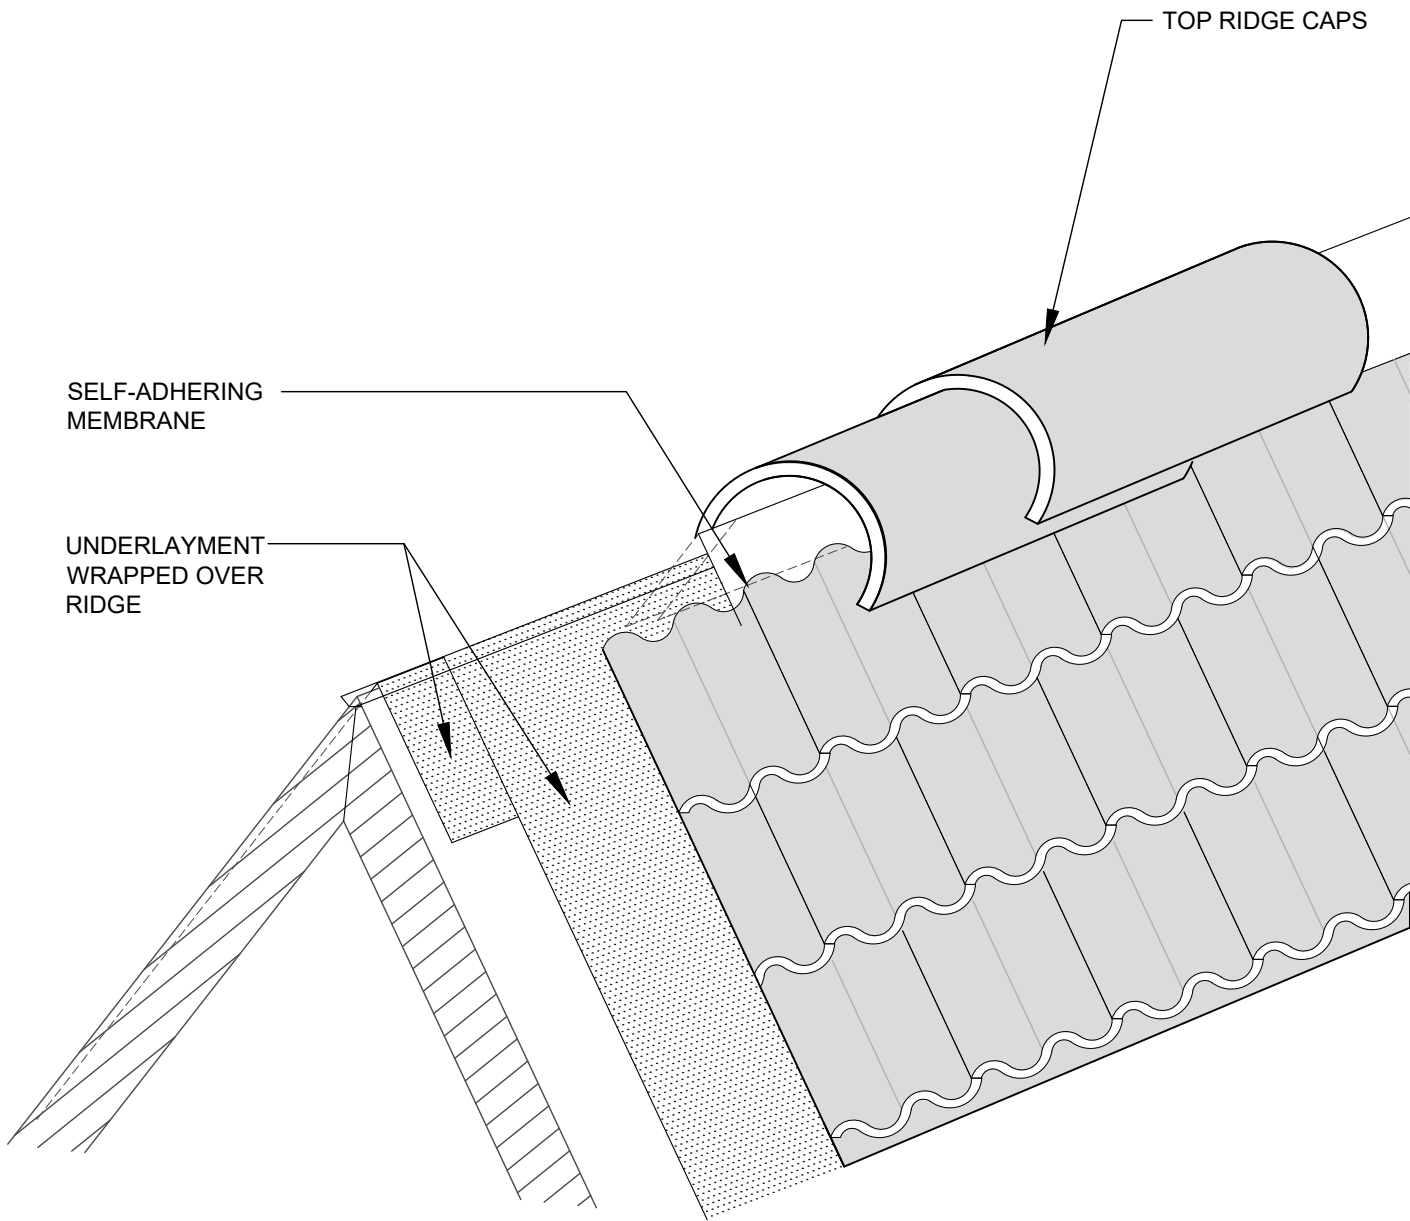

RIDGE DETAIL

BRAVA SLATE

DETAIL NO.

BS-5

NOT DRAWN TO SCALE