


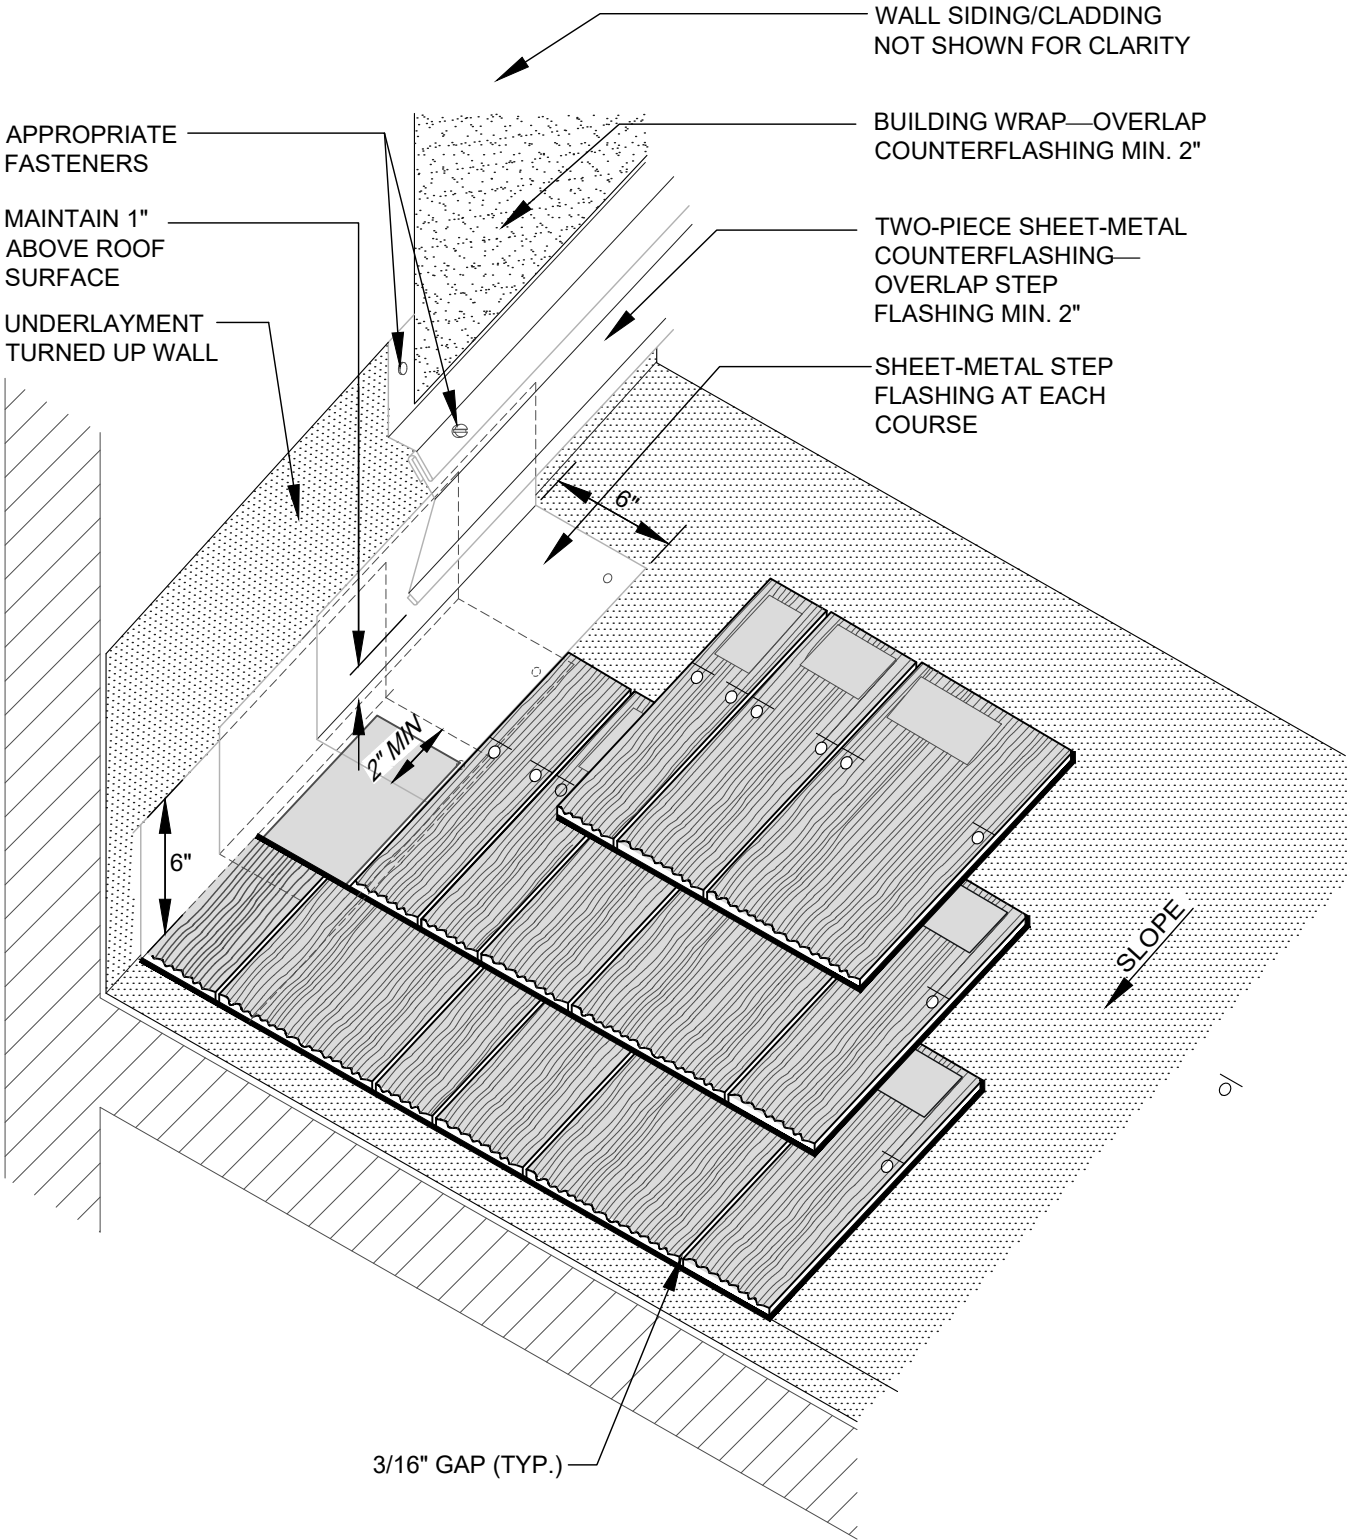

**SIDEWALL FLASHING WITH  
TWO-PIECE COUNTERFLASHING**

BRAVA CEDAR SHAKE

DETAIL NO.

**BCS-8**

NOT DRAWN TO SCALE