
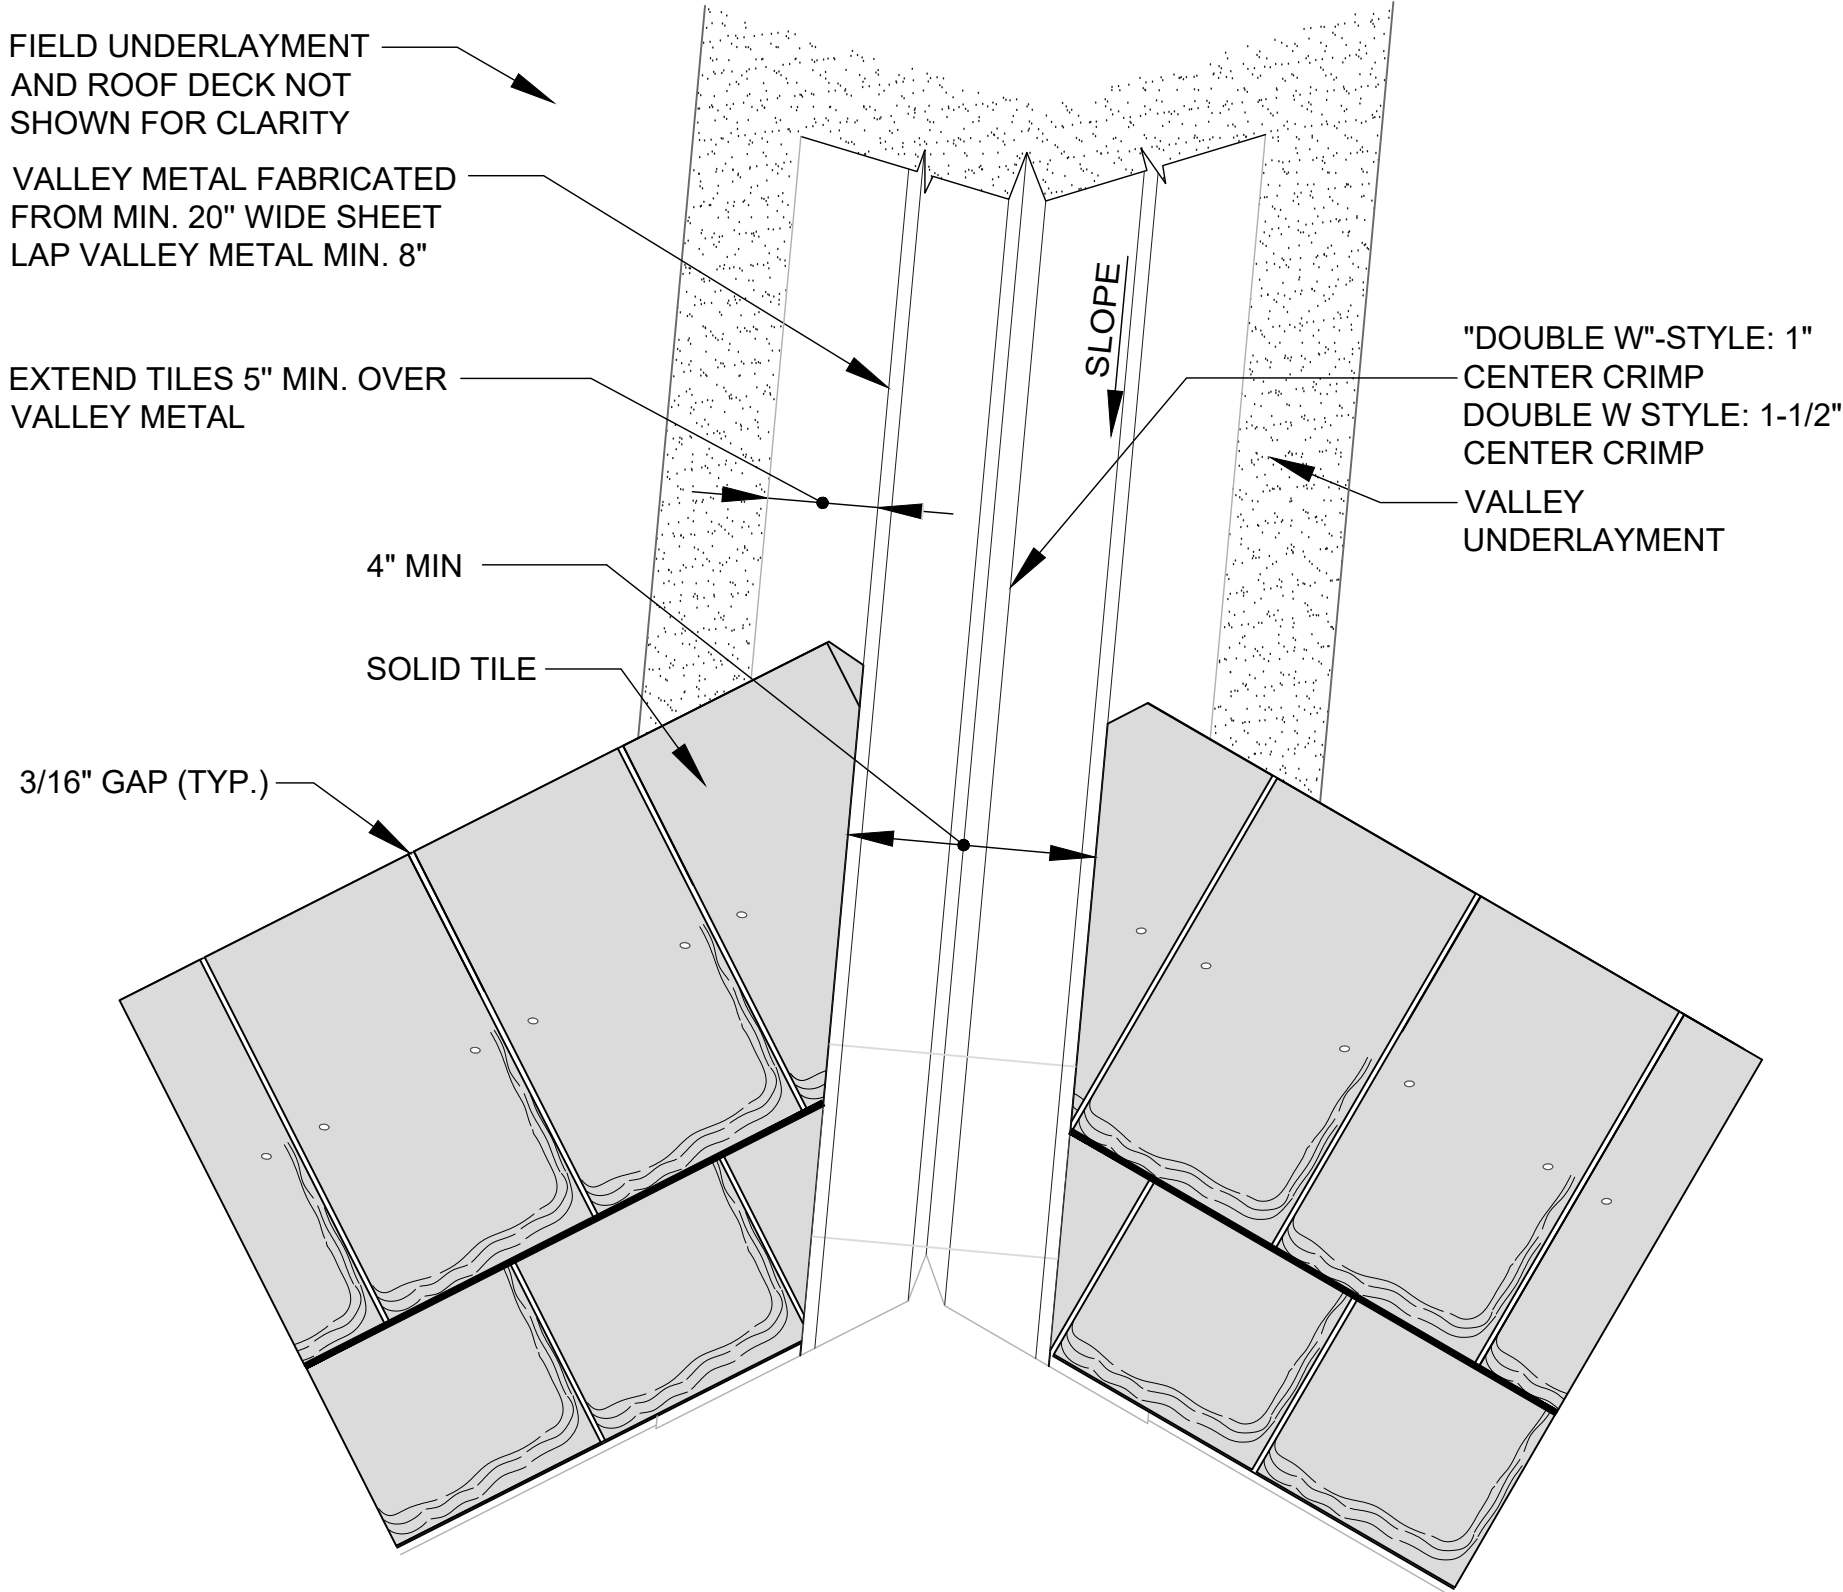
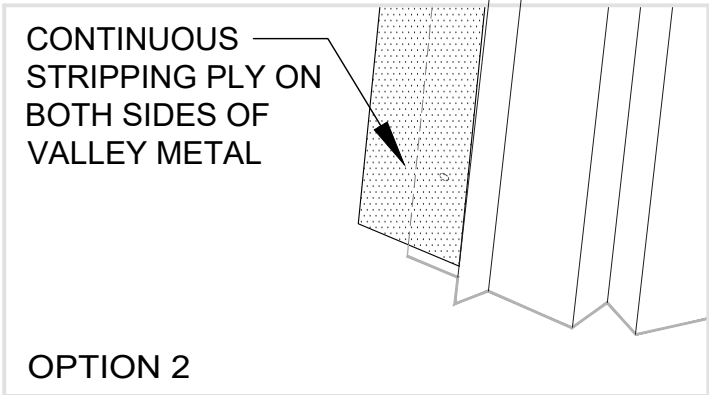


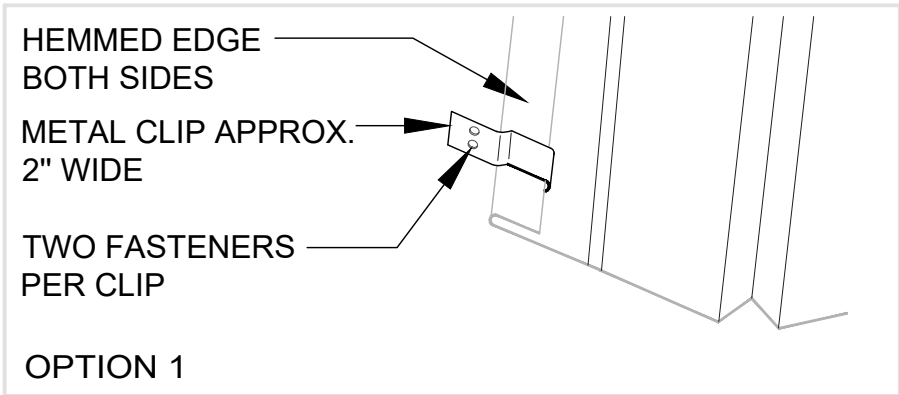

	OPEN VALLEY DETAIL	DETAIL NO.
		BS-2
	BRAVA SLATE	NOT DRAWN TO SCALE