


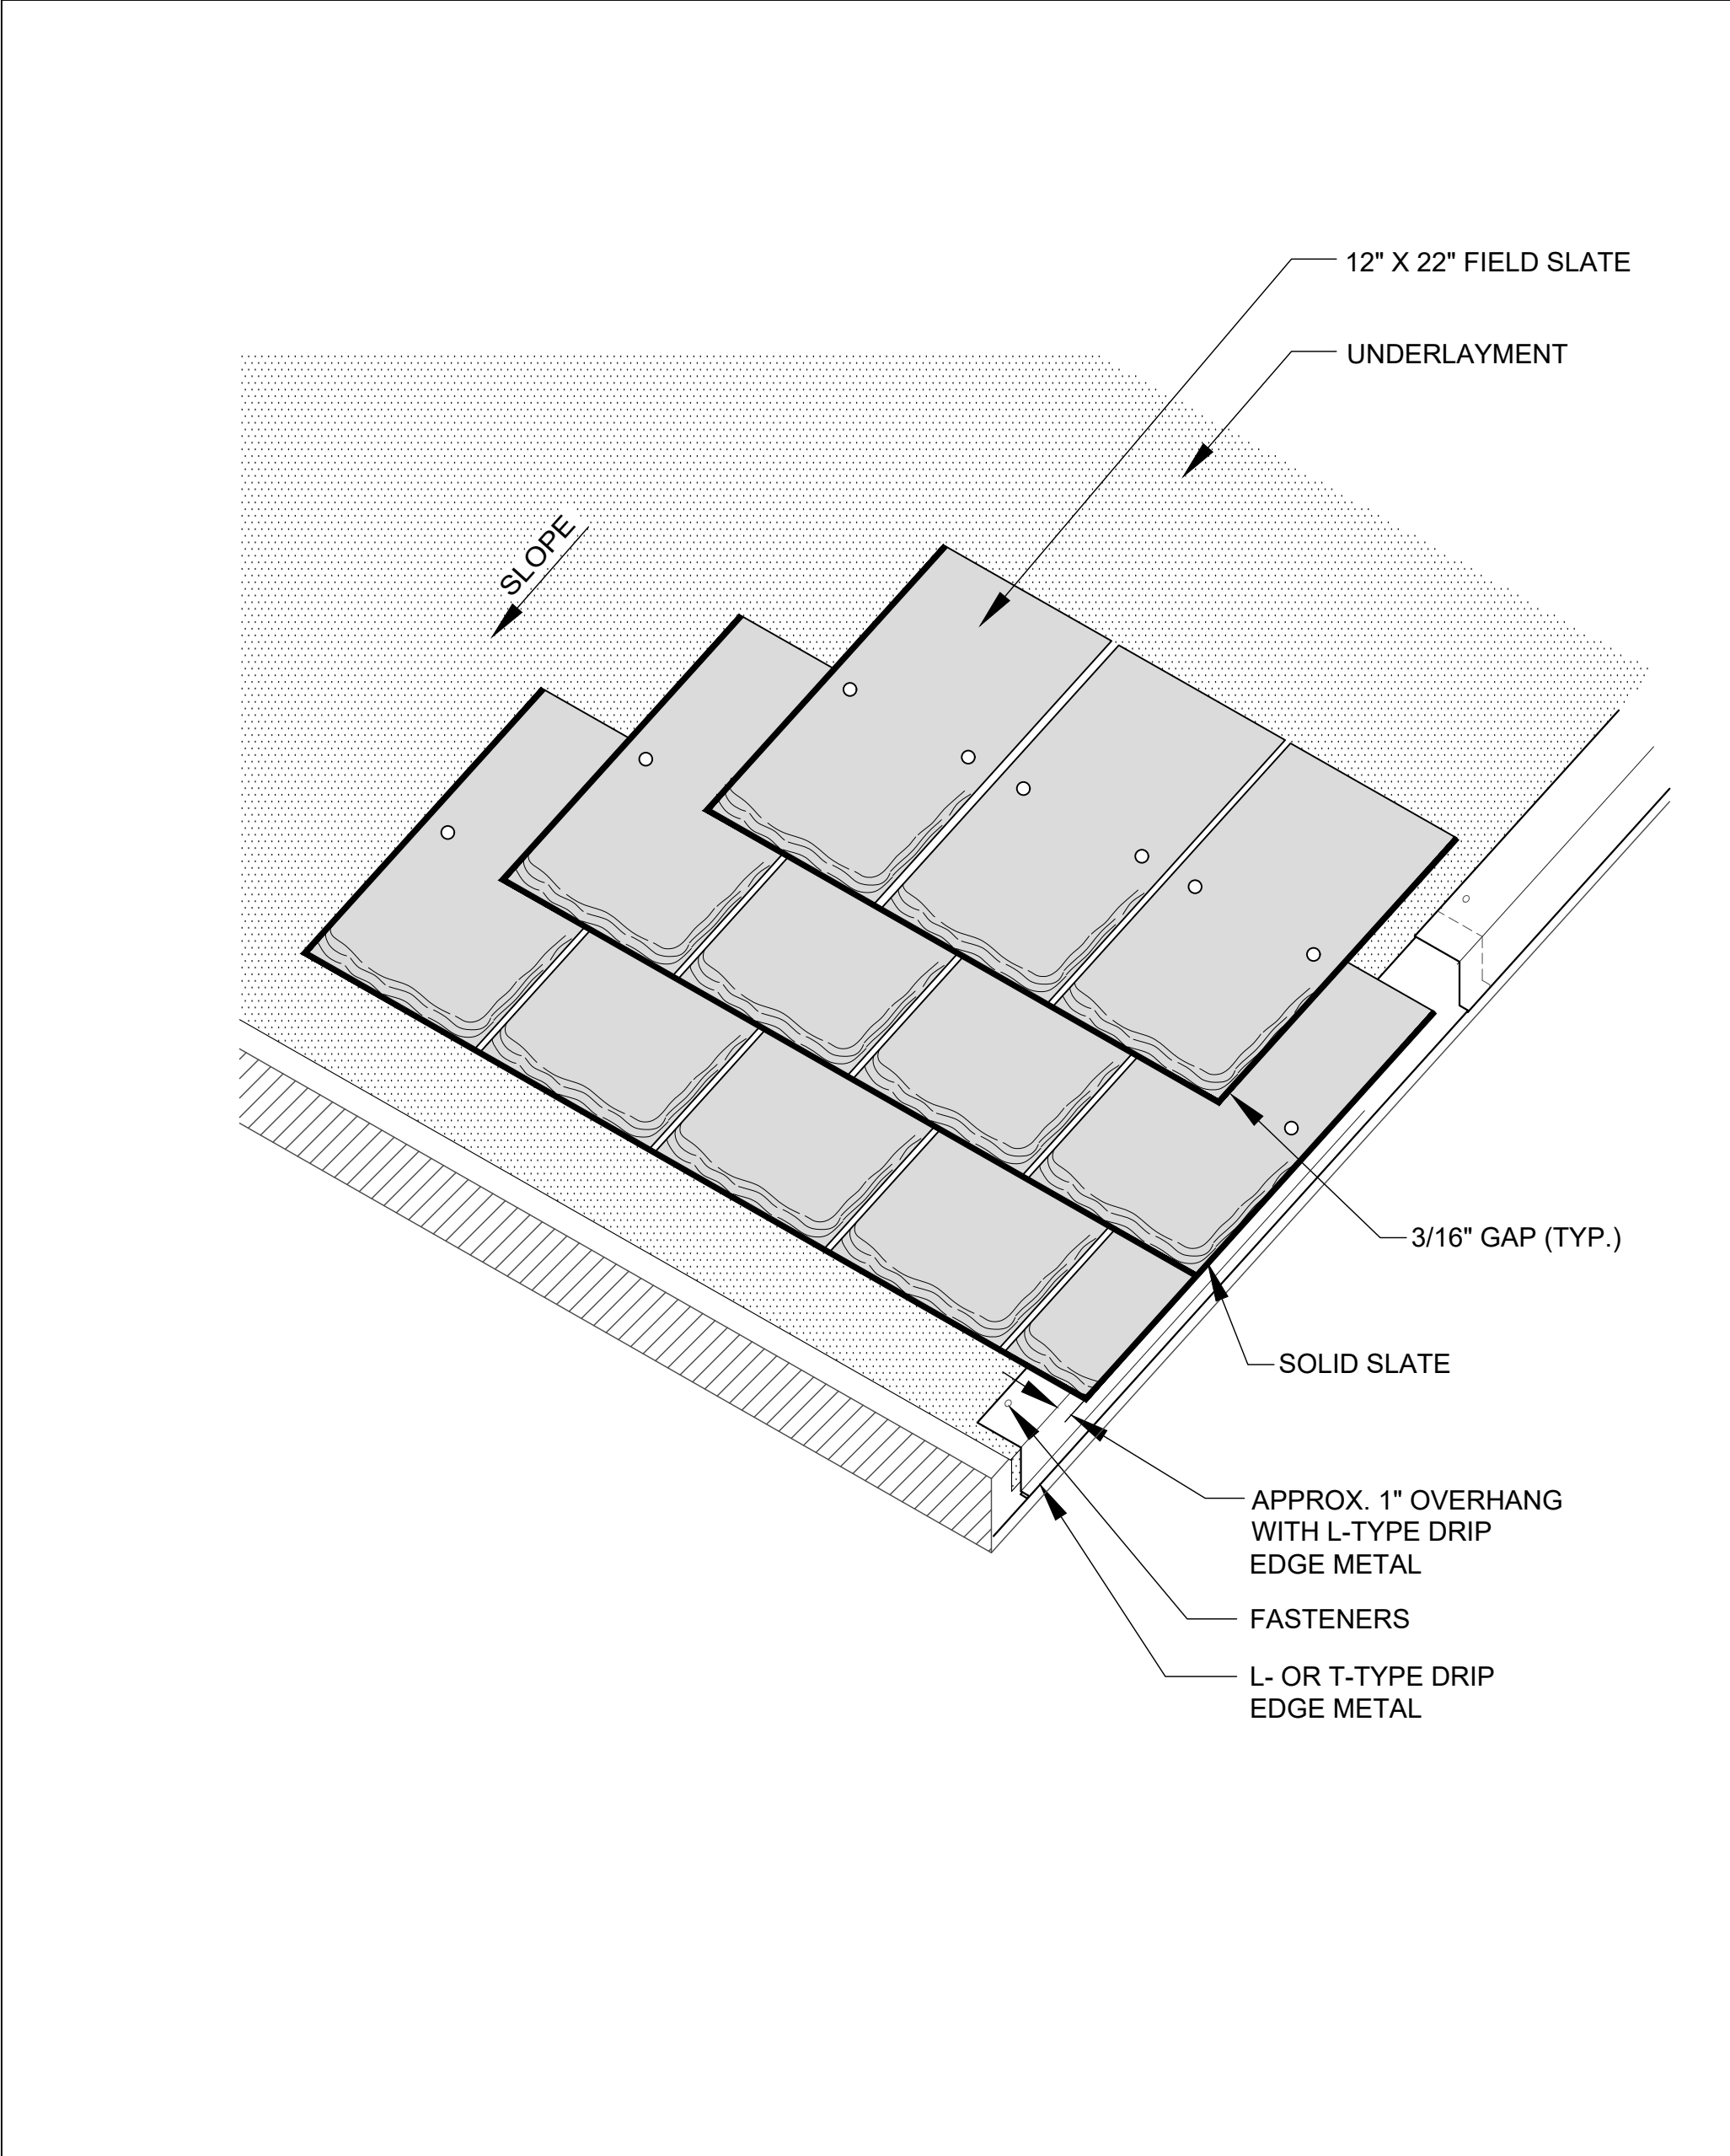

	RAKE DETAIL	DETAIL NO.
		BS-4
	BRAVA SLATE	NOT DRAWN TO SCALE