


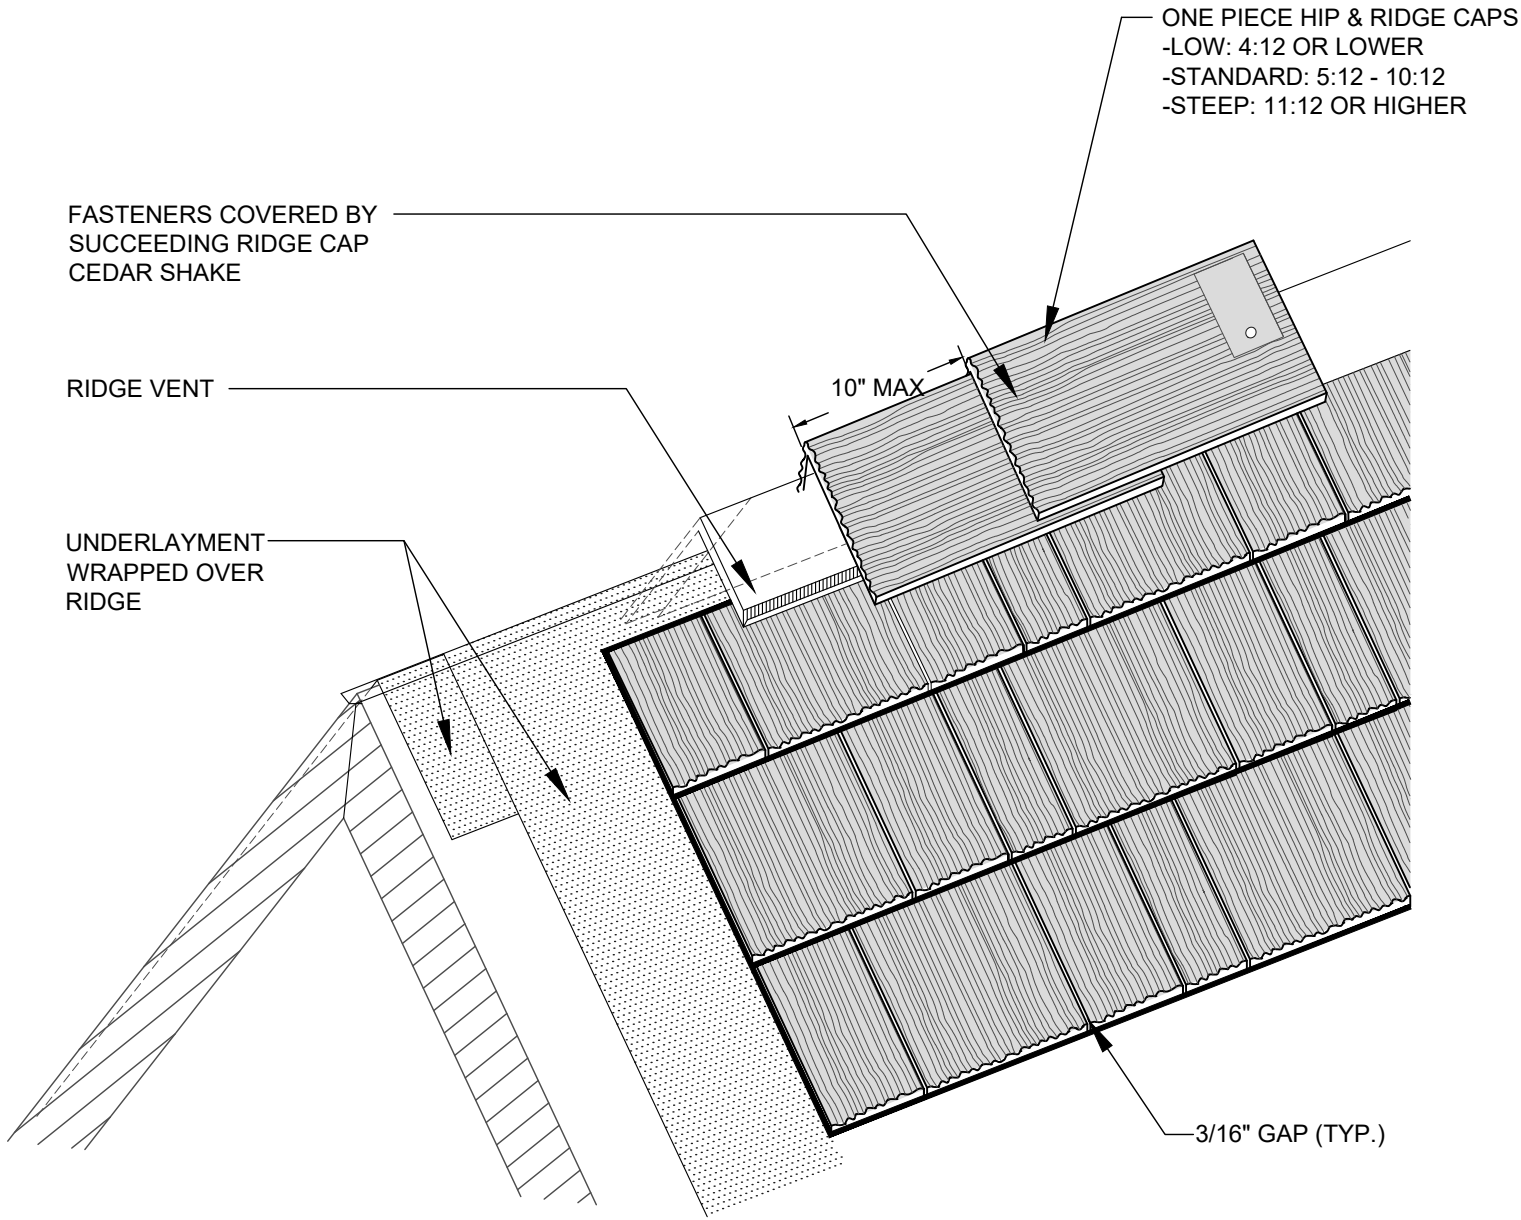

RIDGE DETAIL

BRAVA CEDAR SHAKE

DETAIL NO.

BCS-5

NOT DRAWN TO SCALE