

Internorm WALL CONNECTION DETAIL


M 3D

Rev. 03

Date 04.07.2022

69C1_AT500, (AT510, AT520, AT530)_thresholddetail

Attention!! This wall connection detail is provided free of charge by INTERNORM as an exemplary representation, whereby liability for individual cases is excluded. Use is only permitted if the assertion of claims for compensation due to incorrectness or incompleteness is waived. Consent is given through use. For the execution, the real conditions must be taken into account and the connection planning must be coordinated accordingly. The connection planning are planning according to the austrian standards. For the execution take into account the applicable standards in your country. The right to use this drawing is only permitted to INTERNORM trading partners until further notice.

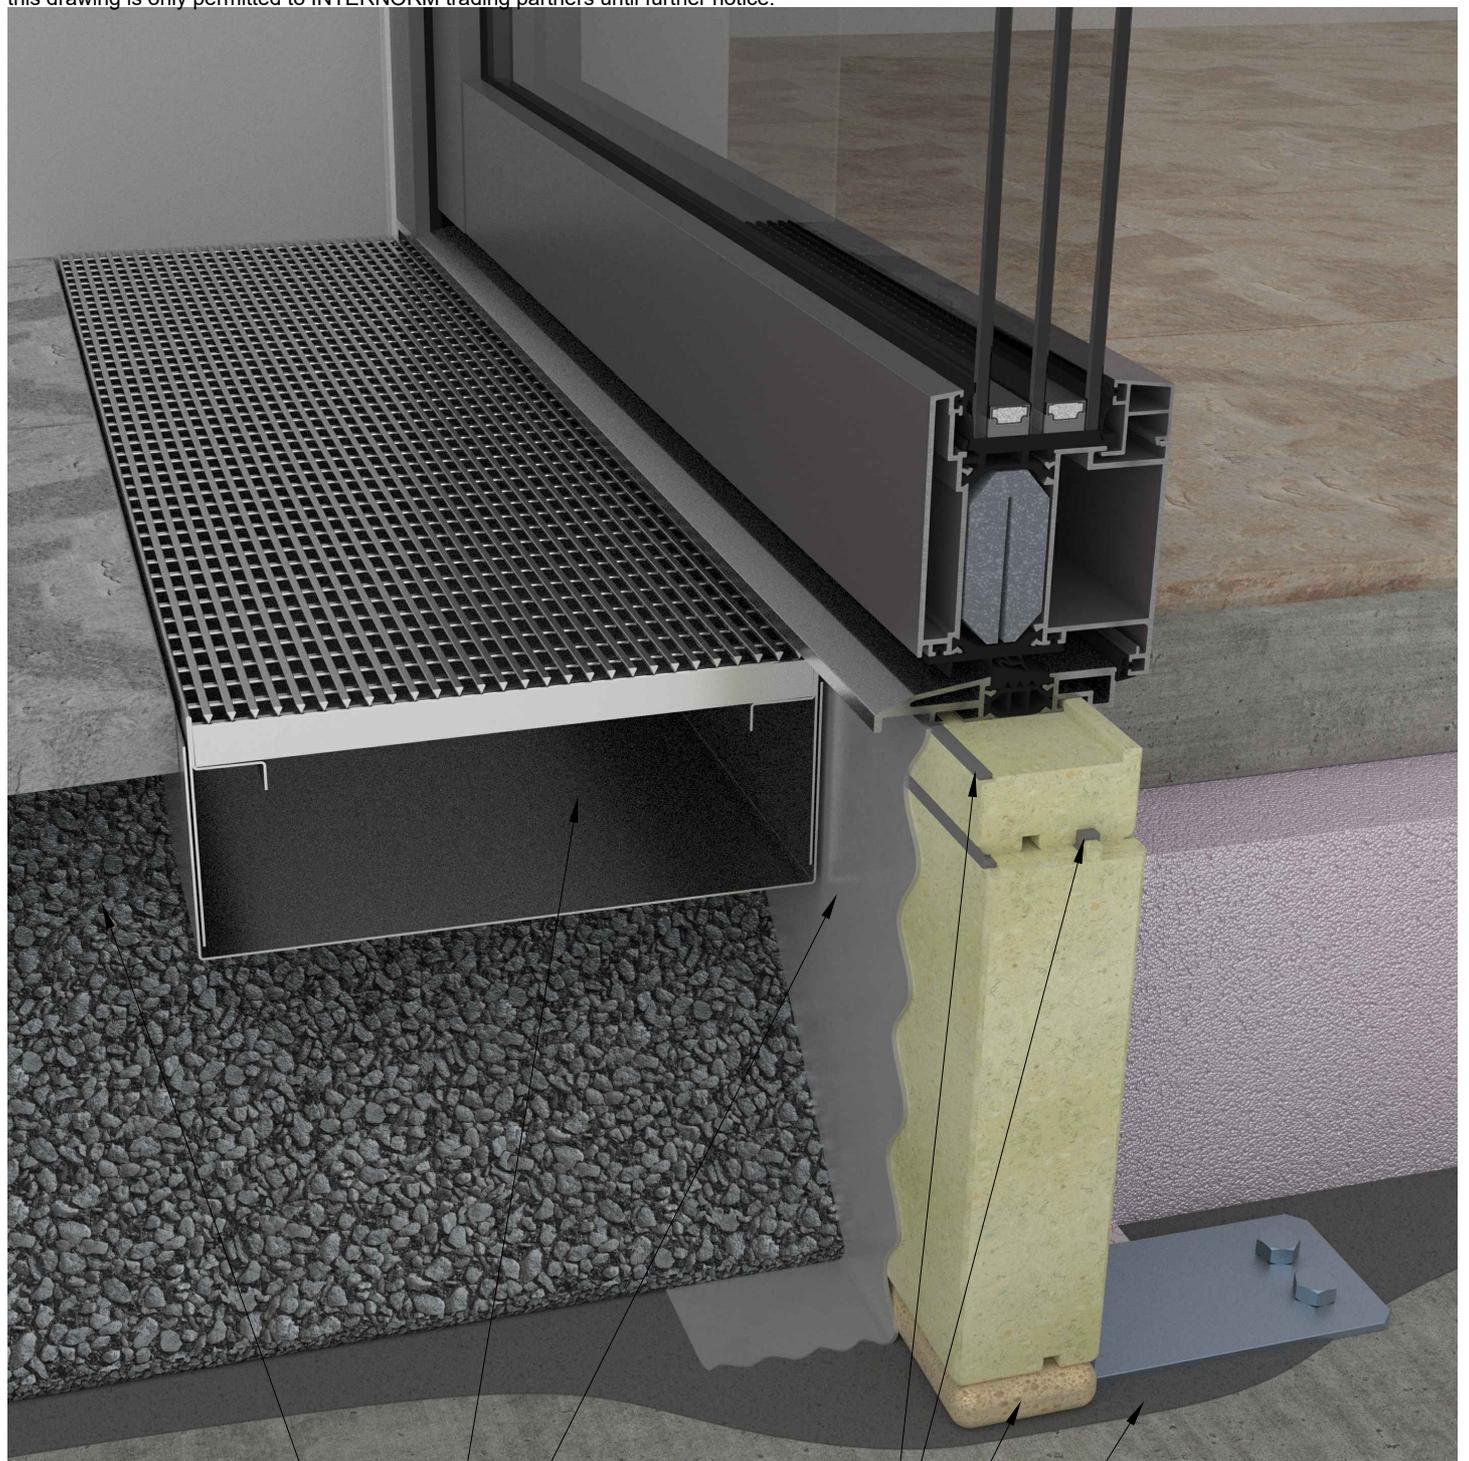

finished flooring
gravel bulk

Drainage

ACO Profiline 200mm

structural waterproofing

bonding with 1K-PU

packers insulation
area

structural waterproofing
(single layer)

finished flooring
screed
insulation

Internorm WALL CONNECTION DETAIL


M 3D

Rev. 03

Date 04.07.2022

69C3_AT500, (AT510, AT520, AT530)_thresholddetail

Attention!! This wall connection detail is provided free of charge by INTERNORM as an exemplary representation, whereby liability for individual cases is excluded. Use is only permitted if the assertion of claims for compensation due to incorrectness or incompleteness is waived. Consent is given through use. For the execution, the real conditions must be taken into account and the connection planning must be coordinated accordingly. The connection planning are planning according to the austrian standards. For the execution take into account the applicable standards in your country. The right to use this drawing is only permitted to INTERNORM trading partners until further notice.

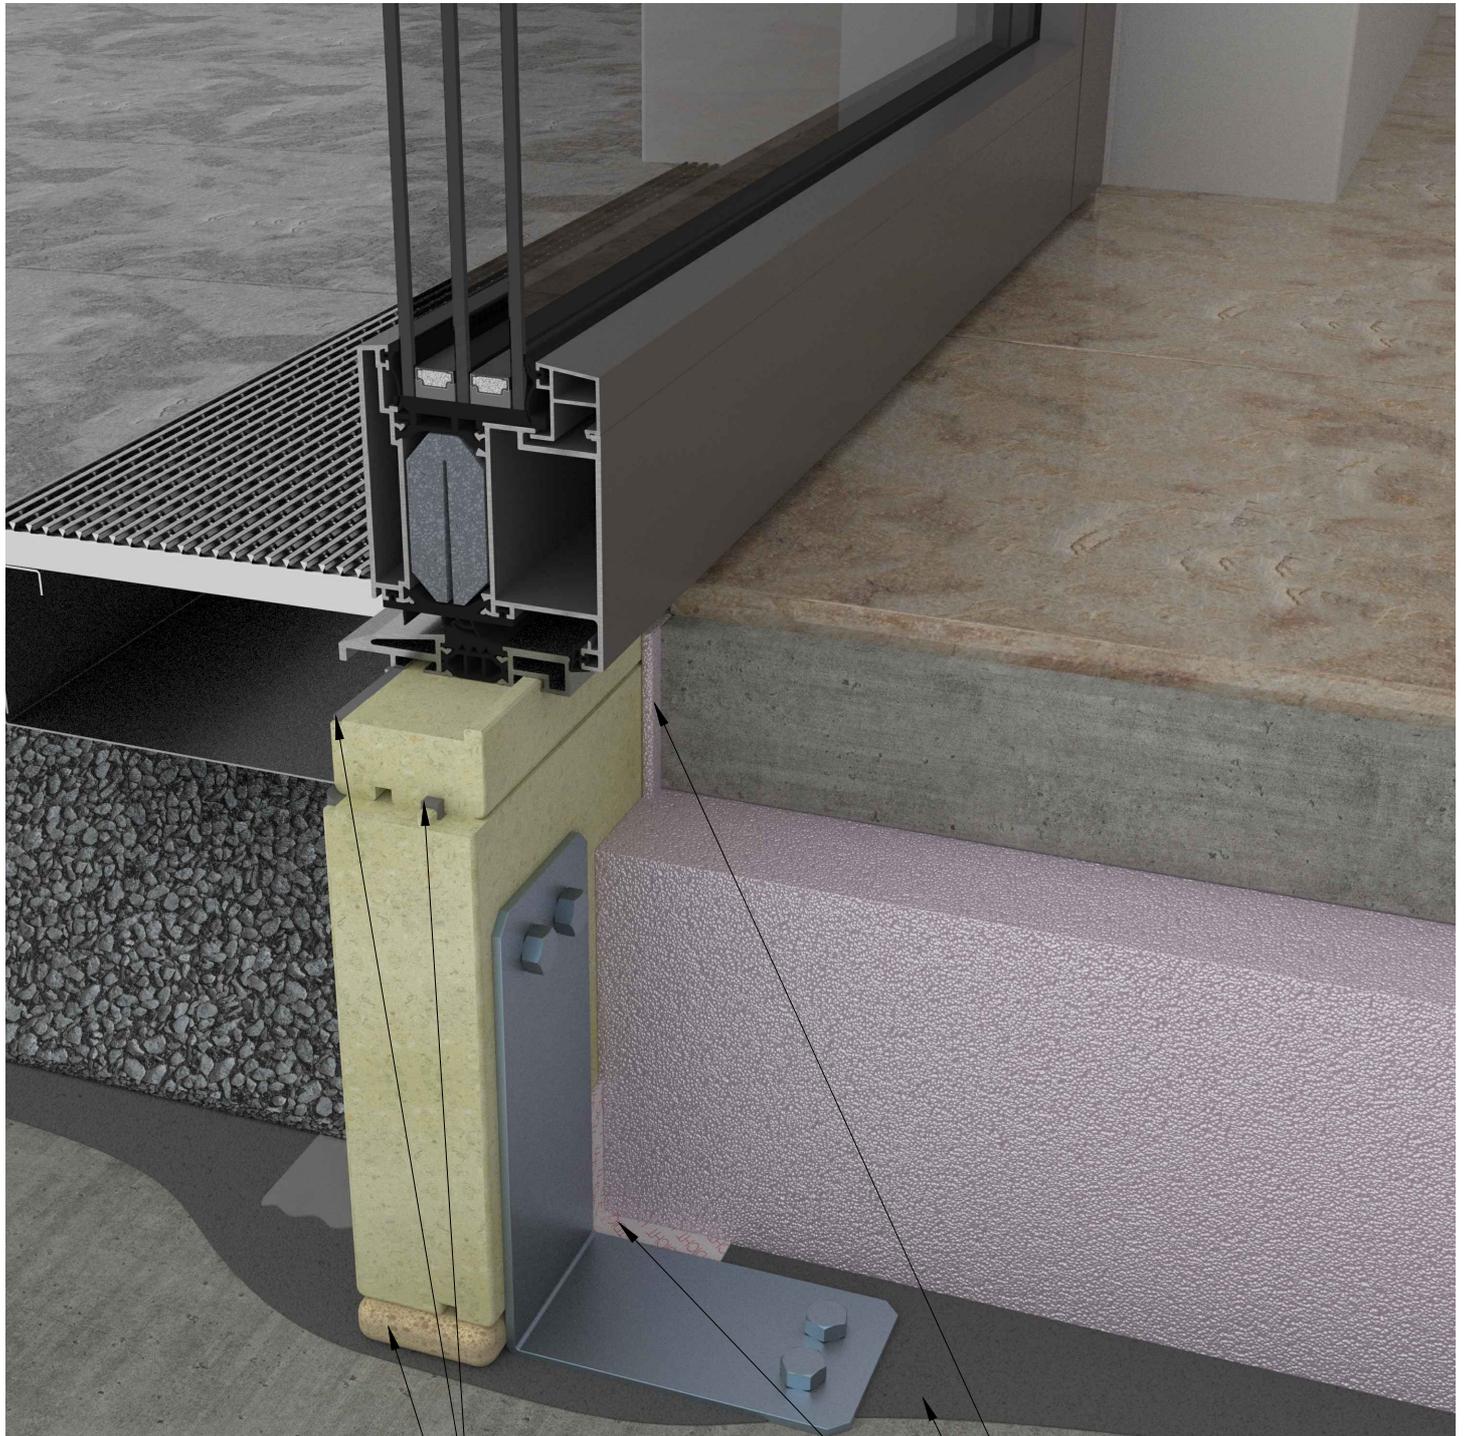

finished flooring
gravel bulk

bonding with 1K-PU

packers
insulation
area

stretch marks

structural waterproofing
(single layer)

air tightness area

finished flooring
screed
insulation

Internorm® WALL CONNECTION DETAIL

M 3D

Rev. 03

Date 04.07.2022

69C2_Ziegel_AT500, (AT510, AT520, AT530)_detail at the side without guide rail

Attention!! This wall connection detail is provided free of charge by INTERNORM as an exemplary representation, whereby liability for individual cases is excluded. Use is only permitted if the assertion of claims for compensation due to incorrectness or incompleteness is waived. Consent is given through use. For the execution, the real conditions must be taken into account and the connection planning must be coordinated accordingly. The connection planning are planning according to the austrian standards. For the execution take into account the applicable standards in your country. The right to use this drawing is only permitted to INTERNORM trading partners until further notice.



masonry $\lambda < 0,2$

filling

rain tightness area

insulation area

air tightness area

junction profile

Internorm® WALL CONNECTION DETAIL


M 3D

Rev. 03

Date 04.07.2022

69C4_AT500_thresholddetail

Attention!! This wall connection detail is provided free of charge by INTERNORM as an exemplary representation, whereby liability for individual cases is excluded. Use is only permitted if the assertion of claims for compensation due to incorrectness or incompleteness is waived. Consent is given through use. For the execution, the real conditions must be taken into account and the connection planning must be coordinated accordingly. The connection planning are planning according to the austrian standards. For the execution take into account the applicable standards in your country. The right to use this drawing is only permitted to INTERNORM trading partners until further notice.

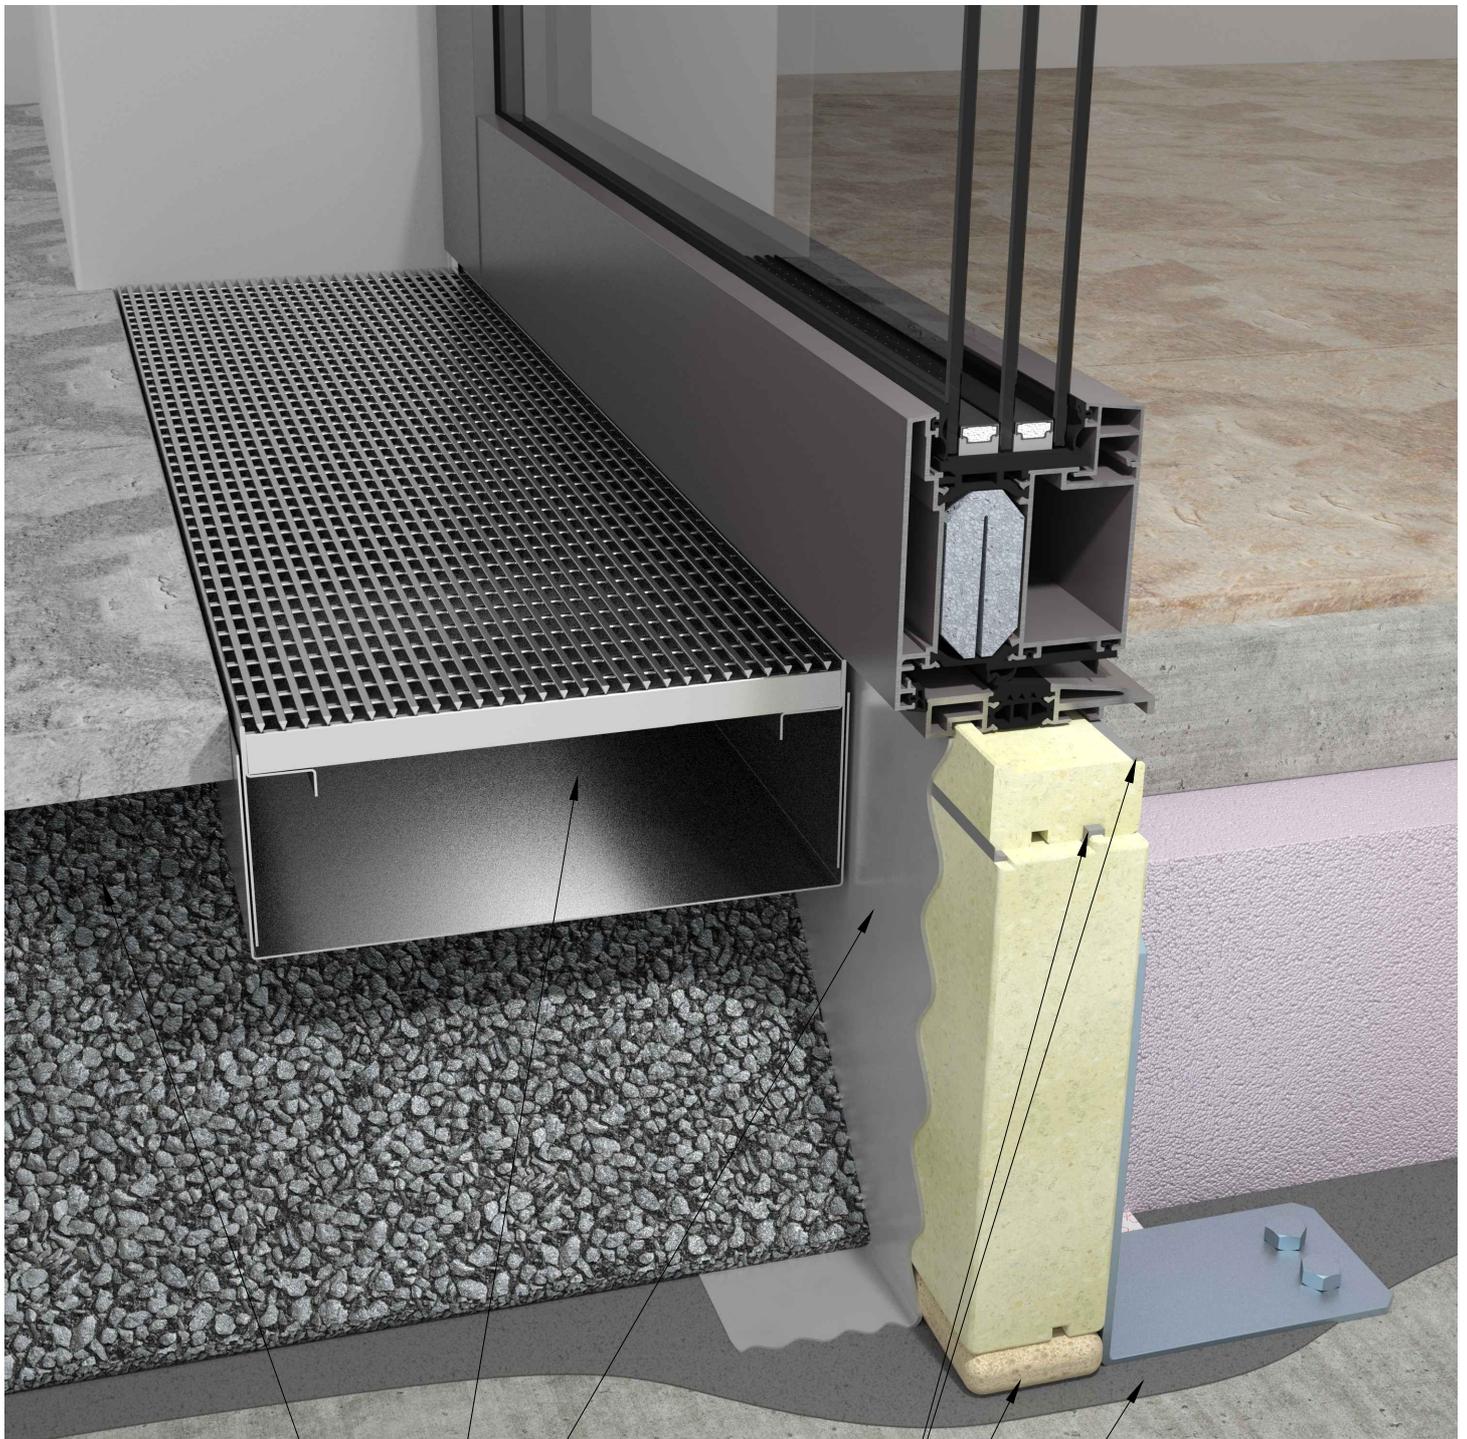

finished flooring
gravel bulk

Drainage

ACO Profiline 200mm

structural waterproofing

bonding with 1K-PU

packers insulation
area

structural waterproofing
(single layer)

finished flooring
screed
insulation

Internorm® WALL CONNECTION DETAIL


M 3D

Rev. 03

Date 04.07.2022

69C5_Ziegel_AT500_detail at the side without guide rail

Attention!! This wall connection detail is provided free of charge by INTERNORM as an exemplary representation, whereby liability for individual cases is excluded. Use is only permitted if the assertion of claims for compensation due to incorrectness or incompleteness is waived. Consent is given through use. For the execution, the real conditions must be taken into account and the connection planning must be coordinated accordingly. The connection planning are planning according to the austrian standards. For the execution take into account the applicable standards in your country. The right to use this drawing is only permitted to INTERNORM trading partners until further notice.

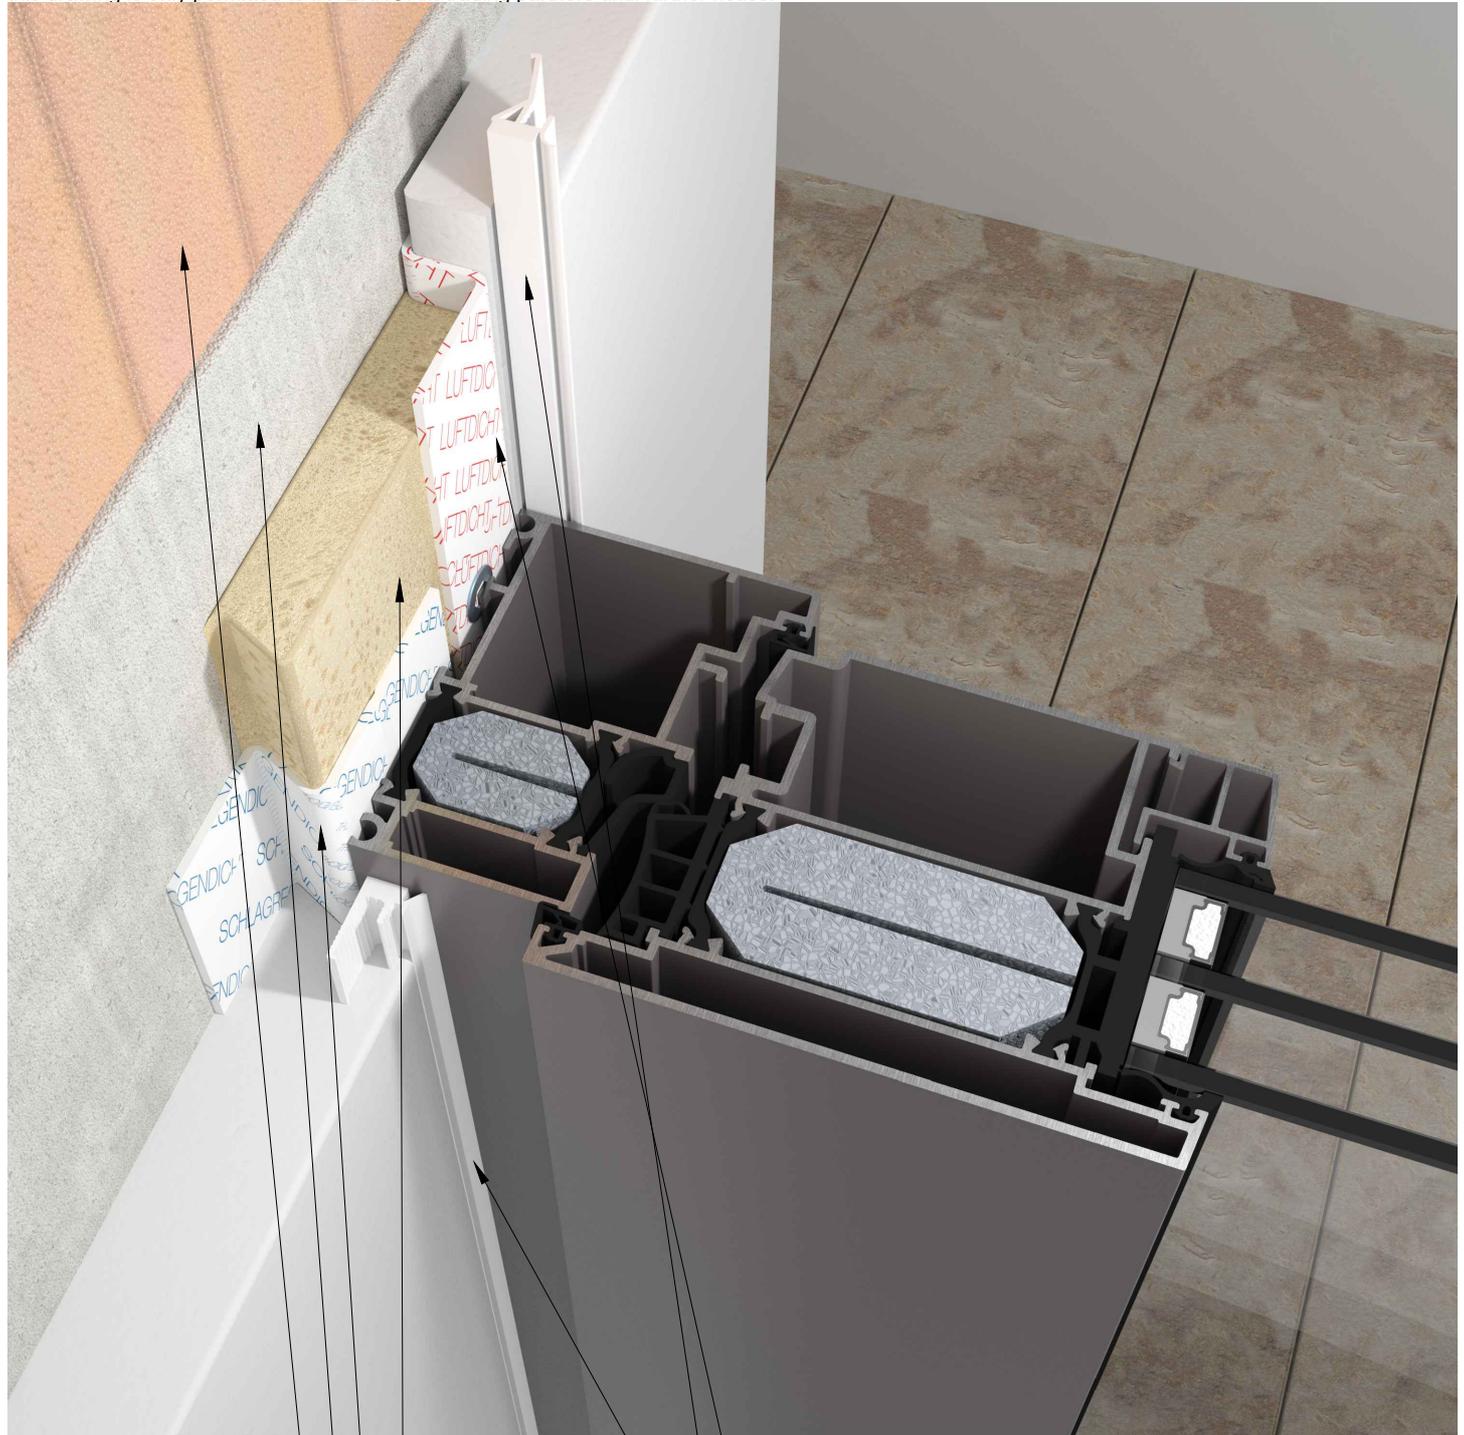

masonry $\lambda < 0,2$

filling

rain tightness area

insulation area

air tightness area

junction profile

Internorm® WALL CONNECTION DETAIL


M 3D

Rev. 03

Date 04.07.2022

69C6_AT500_thresholddetail

Attention!! This wall connection detail is provided free of charge by INTERNORM as an exemplary representation, whereby liability for individual cases is excluded. Use is only permitted if the assertion of claims for compensation due to incorrectness or incompleteness is waived. Consent is given through use. For the execution, the real conditions must be taken into account and the connection planning must be coordinated accordingly. The connection planning are planning according to the austrian standards. For the execution take into account the applicable standards in your country. The right to use this drawing is only permitted to INTERNORM trading partners until further notice.

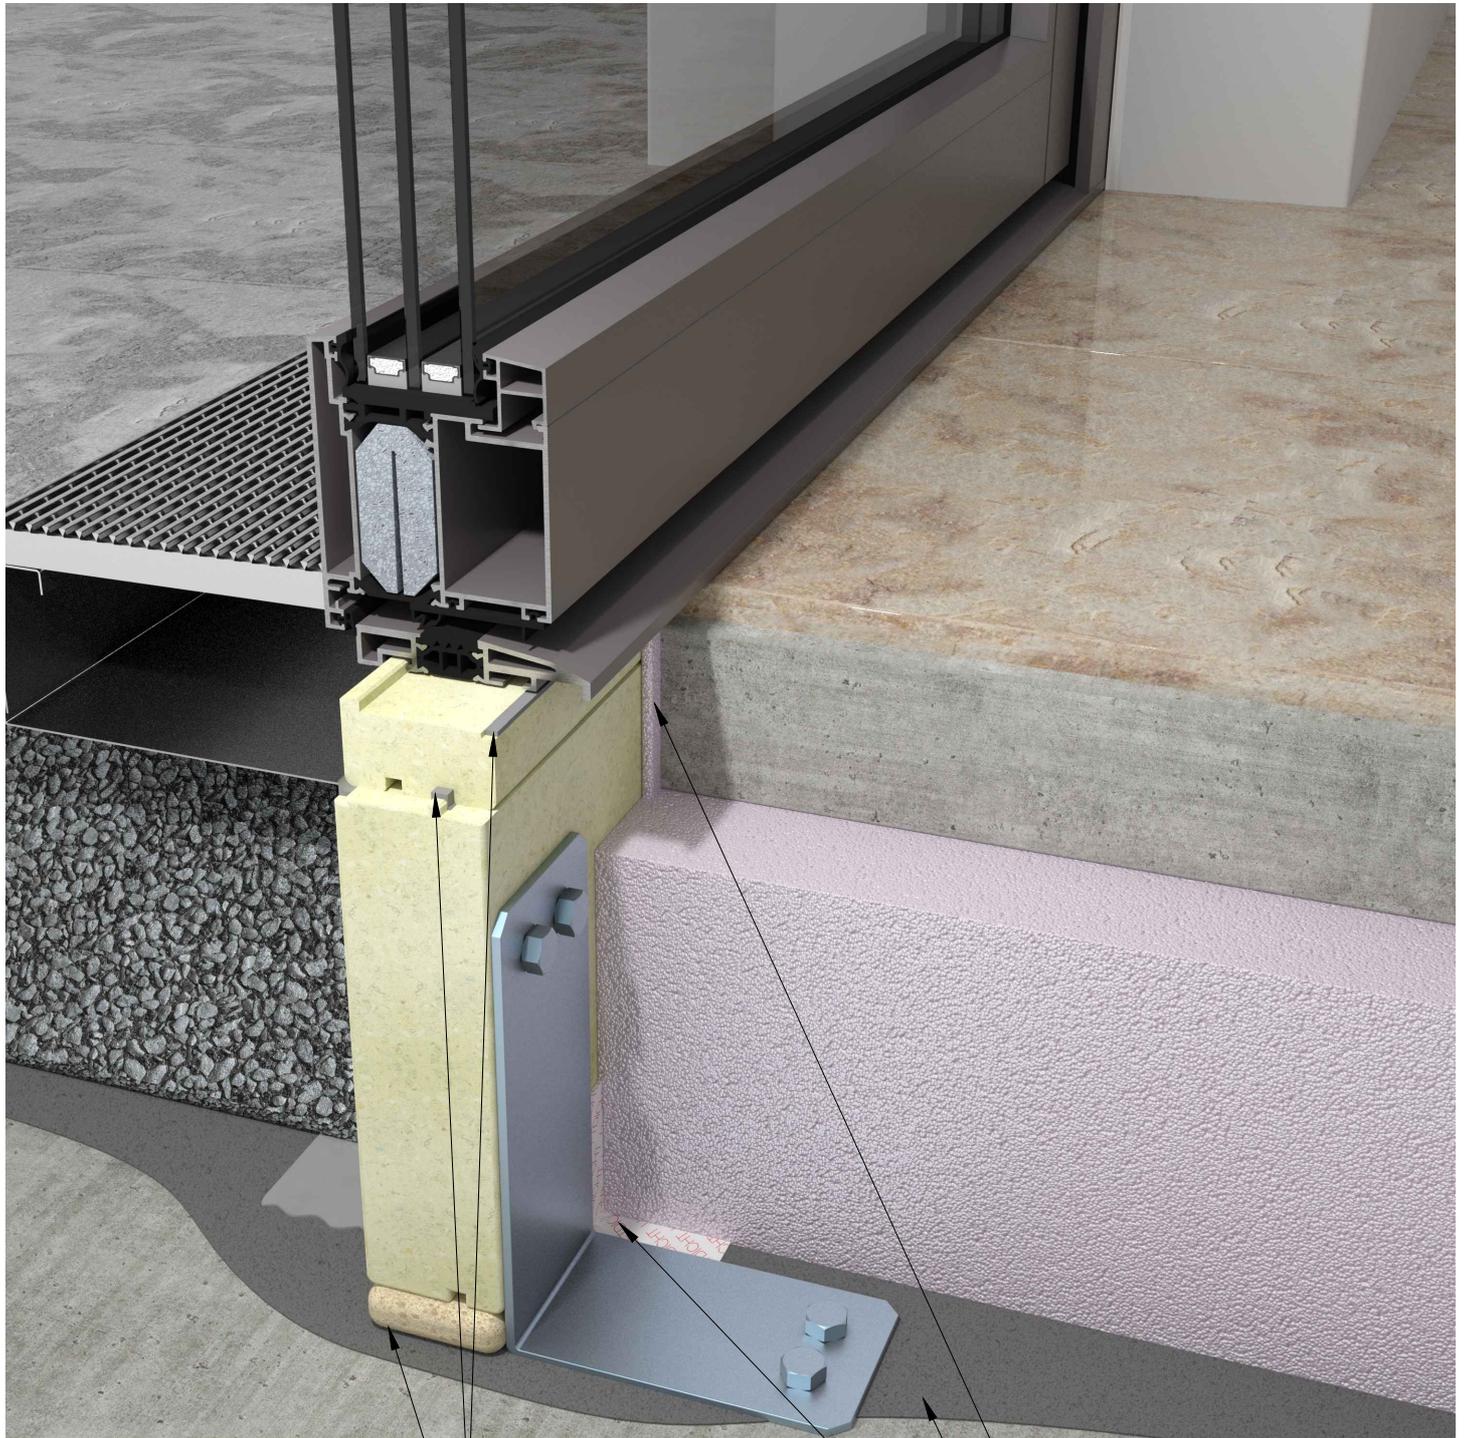

finished flooring
gravel bulk

bonding with 1K-PU

packers
insulation
area

stretch marks

structural waterproofing
(single layer)

air tightness area

finished flooring
screed
insulation