

# Internorm WALL CONNECTION DETAIL


M 3D

Rev. 03

Date 19.07.2022

36C1\_HF410\_thresholddetail

**Attention!!** This wall connection detail is provided free of charge by INTERNORM as an exemplary representation, whereby liability for individual cases is excluded. Use is only permitted if the assertion of claims for compensation due to incorrectness or incompleteness is waived. Consent is given through use. For the execution, the real conditions must be taken into account and the connection planning must be coordinated accordingly. The connection planning are planning according to the austrian standards. For the execution take into account the applicable standards in your country. The right to use this drawing is only permitted to INTERNORM trading partners until further notice.

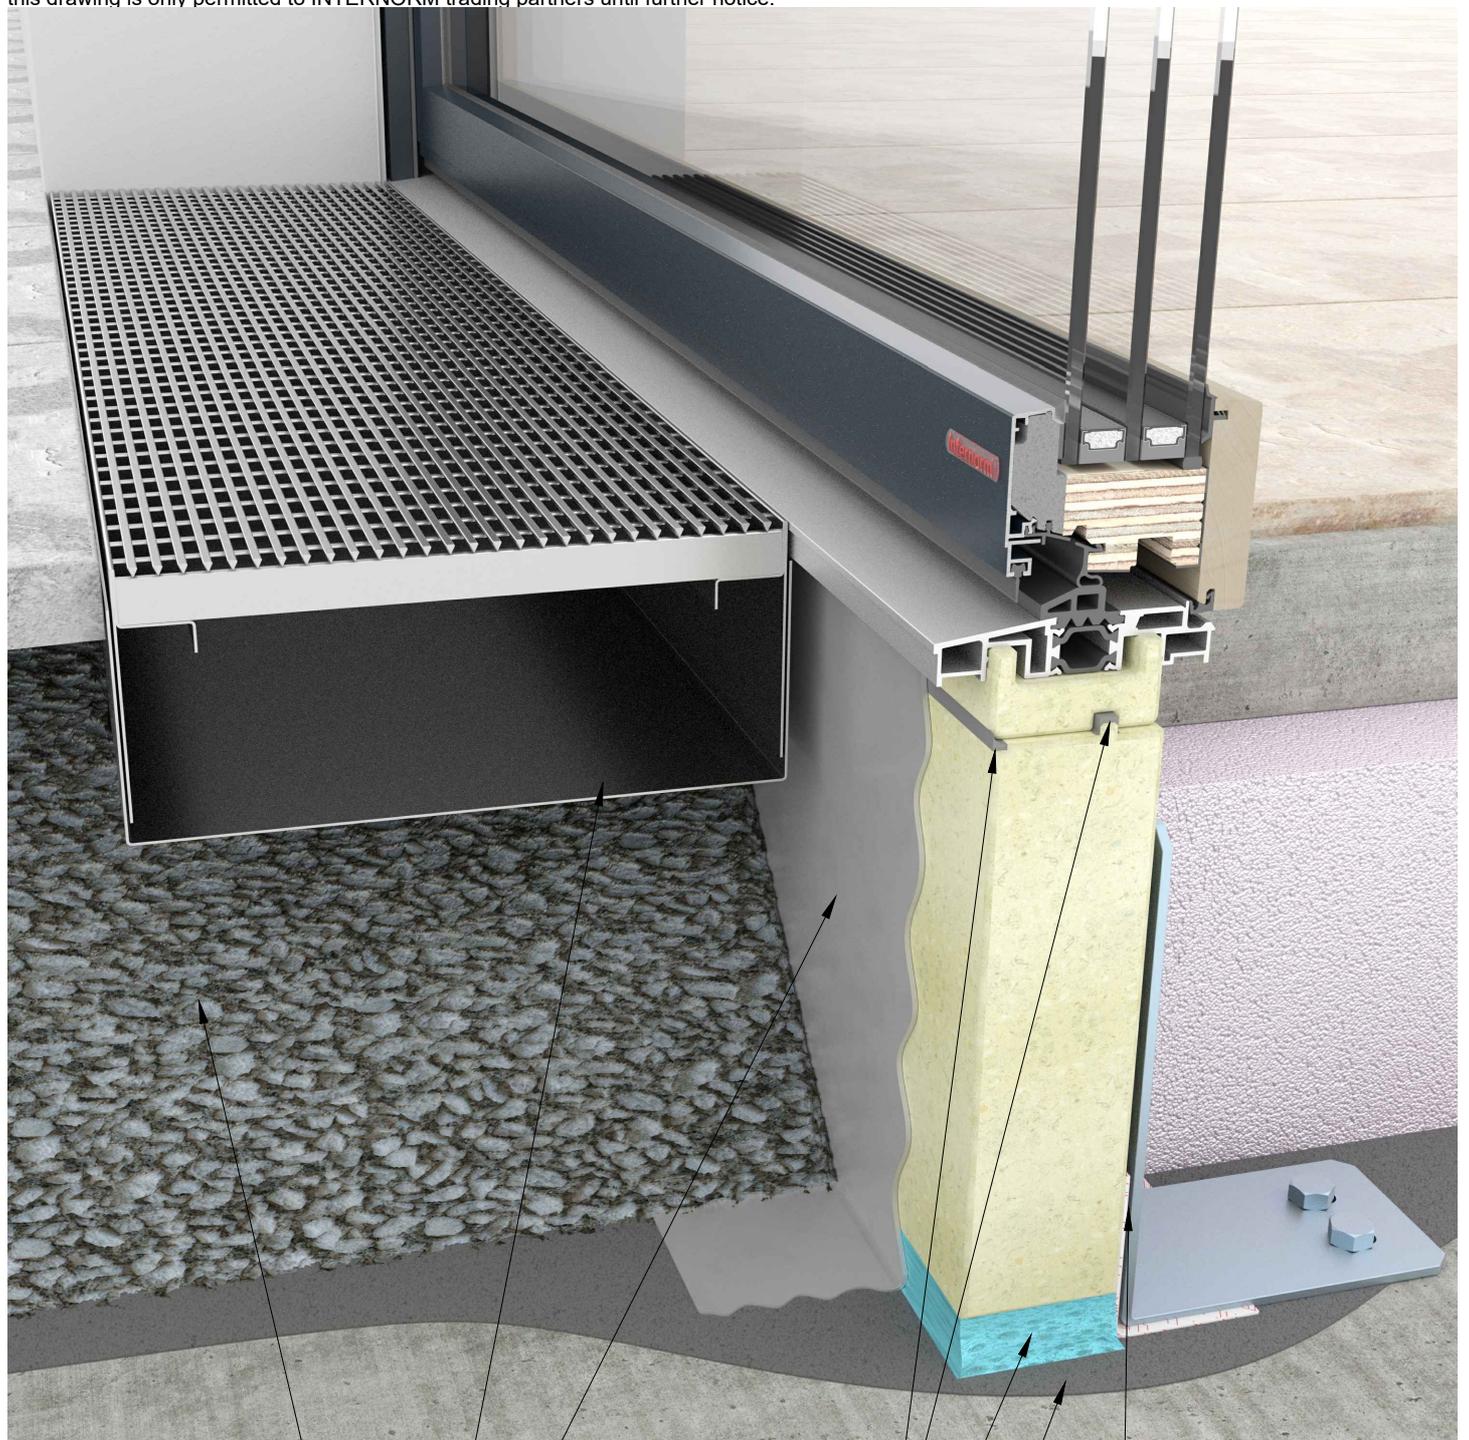

finished flooring  
gravel bulk

drainage

drainage system

structural waterproofing

bonding with 1K-PU

packers insulation  
area

structural waterproofing  
(single layer)

finished flooring  
screed  
insulation

air tightness area

# Internorm® WALL CONNECTION DETAIL


M 3D

Rev. 03

Date 19.07.2022

36C2\_brick\_HF410\_detail windowsill Helopal RAG2

**Attention!!** This wall connection detail is provided free of charge by INTERNORM as an exemplary representation, whereby liability for individual cases is excluded. Use is only permitted if the assertion of claims for compensation due to incorrectness or incompleteness is waived. Consent is given through use. For the execution, the real conditions must be taken into account and the connection planning must be coordinated accordingly. The connection planning are planning according to the austrian standards. For the execution take into account the applicable standards in your country. The right to use this drawing is only permitted to INTERNORM trading partners until further notice

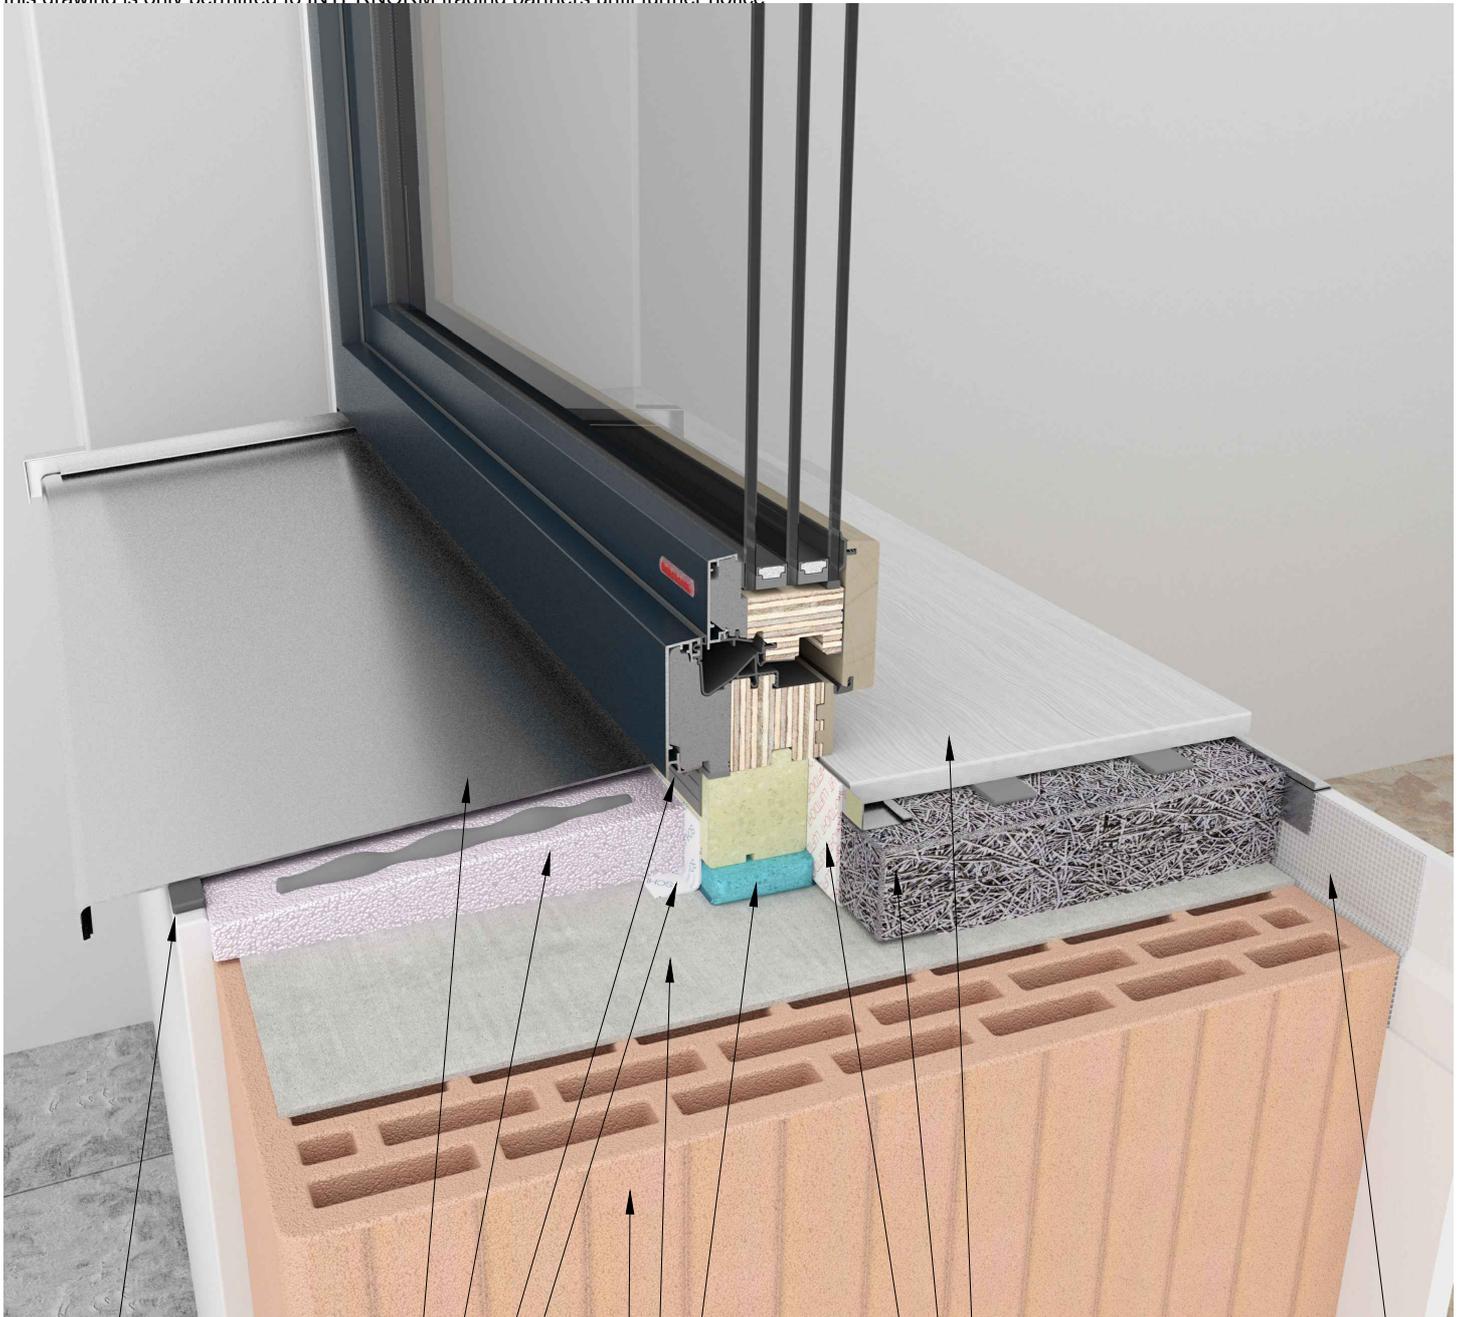

- windowsill Fenorm
  - Aluminium RAG2
  - decompressed
  - sealing tape
  - insulation wedge
- pre-compressed
  - sealing tape
  - rain tightness area
- packers
  - insulation area
  - filling
- masonry  $\lambda$
  - < 0,2
- insidewindowsill helopal linea
  - shadow gap
  - filling material
  - reinforcement mesh
  - air tightness area

# Internorm® WALL CONNECTION DETAIL


M 3D

Rev. 03

Date 19.07.2022

36C3\_brick\_HF410\_detail at the side without guide rail

**Attention!!** This wall connection detail is provided free of charge by INTERNORM as an exemplary representation, whereby liability for individual cases is excluded. Use is only permitted if the assertion of claims for compensation due to incorrectness or incompleteness is waived. Consent is given through use. For the execution, the real conditions must be taken into account and the connection planning must be coordinated accordingly. The connection planning are planning according to the austrian standards. For the execution take into account the applicable standards in your country. The right to use this drawing is only permitted to INTERNORM trading partners until further notice.

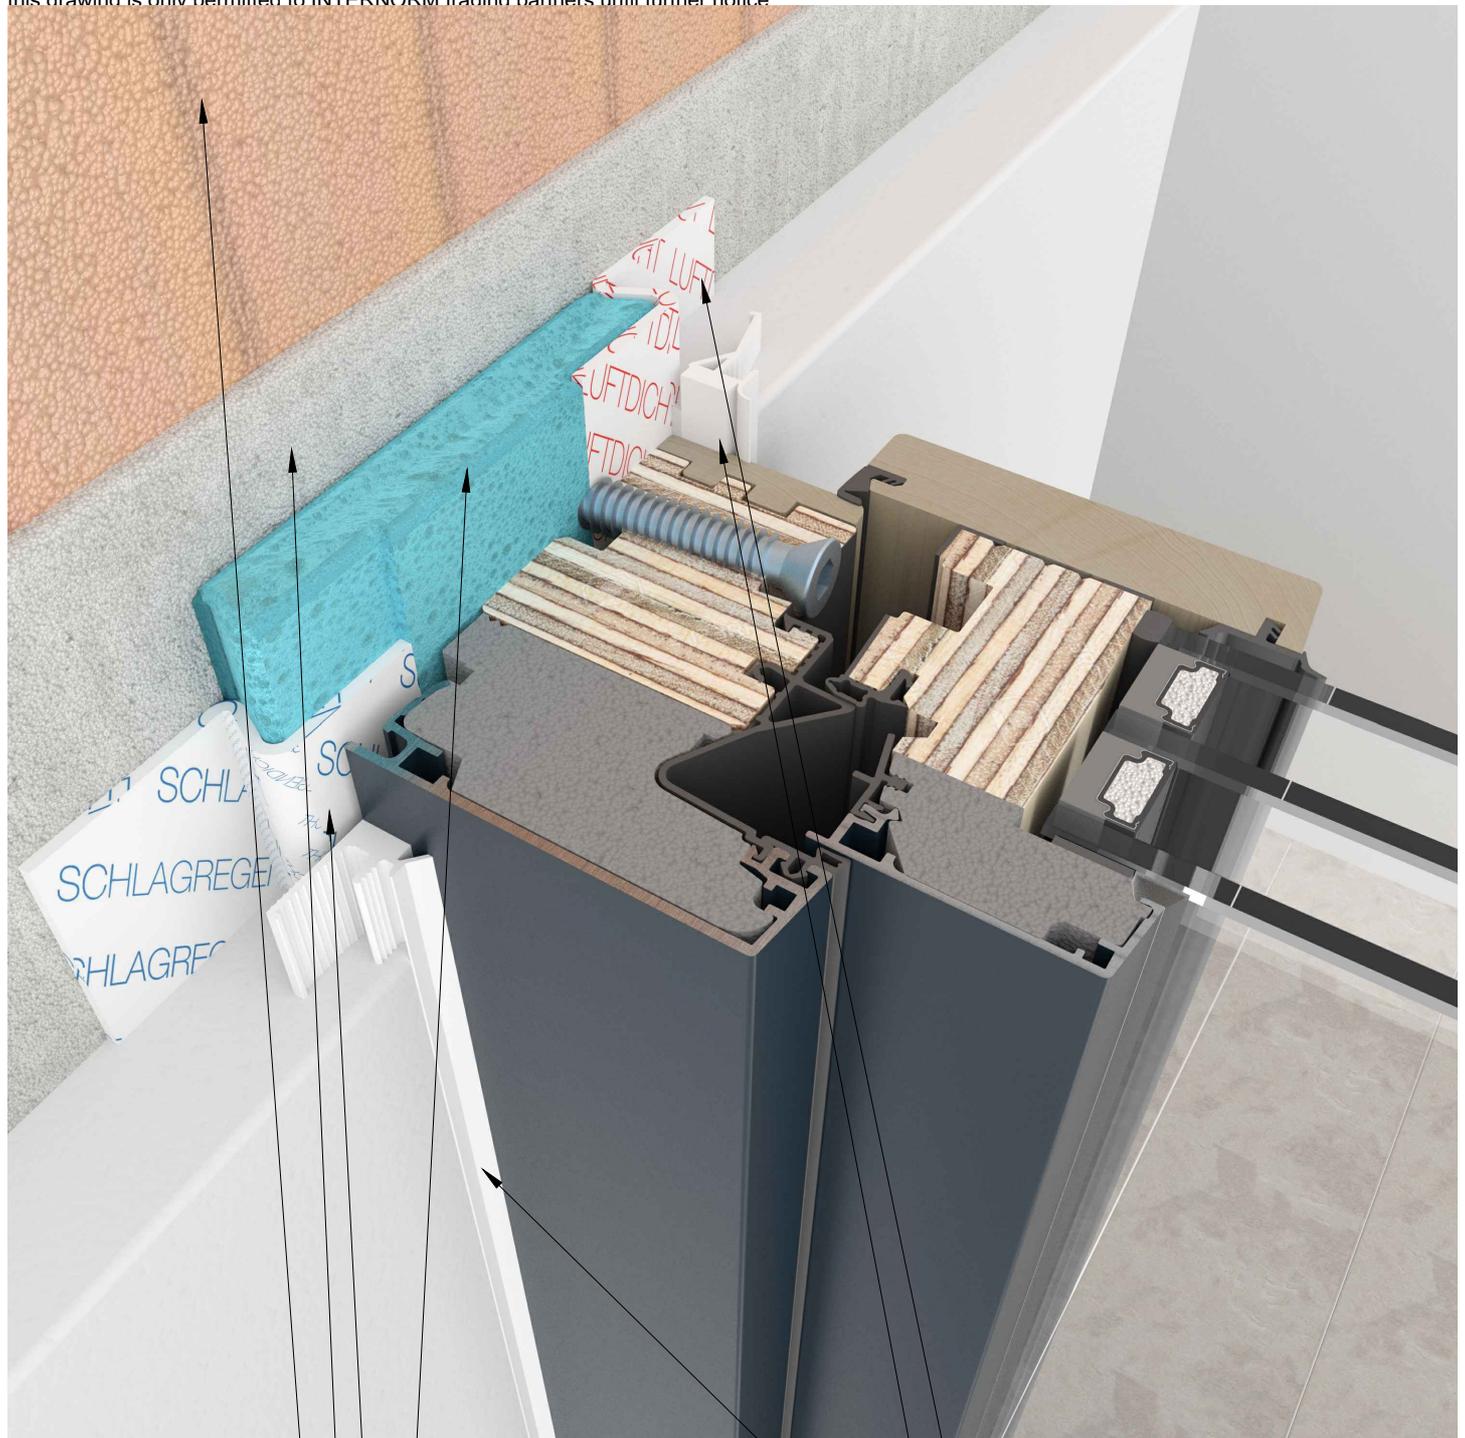

masonry  $\lambda < 0,2$

filling

rain tightness area

insulation area

air tightness area

junction profile

# Internorm® WALL CONNECTION DETAIL


M 3D

Rev. 03

Date 19.07.2022

36C4\_HF410\_thresholddetail

**Attention!!** This wall connection detail is provided free of charge by INTERNORM as an exemplary representation, whereby liability for individual cases is excluded. Use is only permitted if the assertion of claims for compensation due to incorrectness or incompleteness is waived. Consent is given through use. For the execution, the real conditions must be taken into account and the connection planning must be coordinated accordingly. The connection planning are planning according to the austrian standards. For the execution take into account the applicable standards in your country. The right to use this drawing is only permitted to INTERNORM trading partners until further notice.

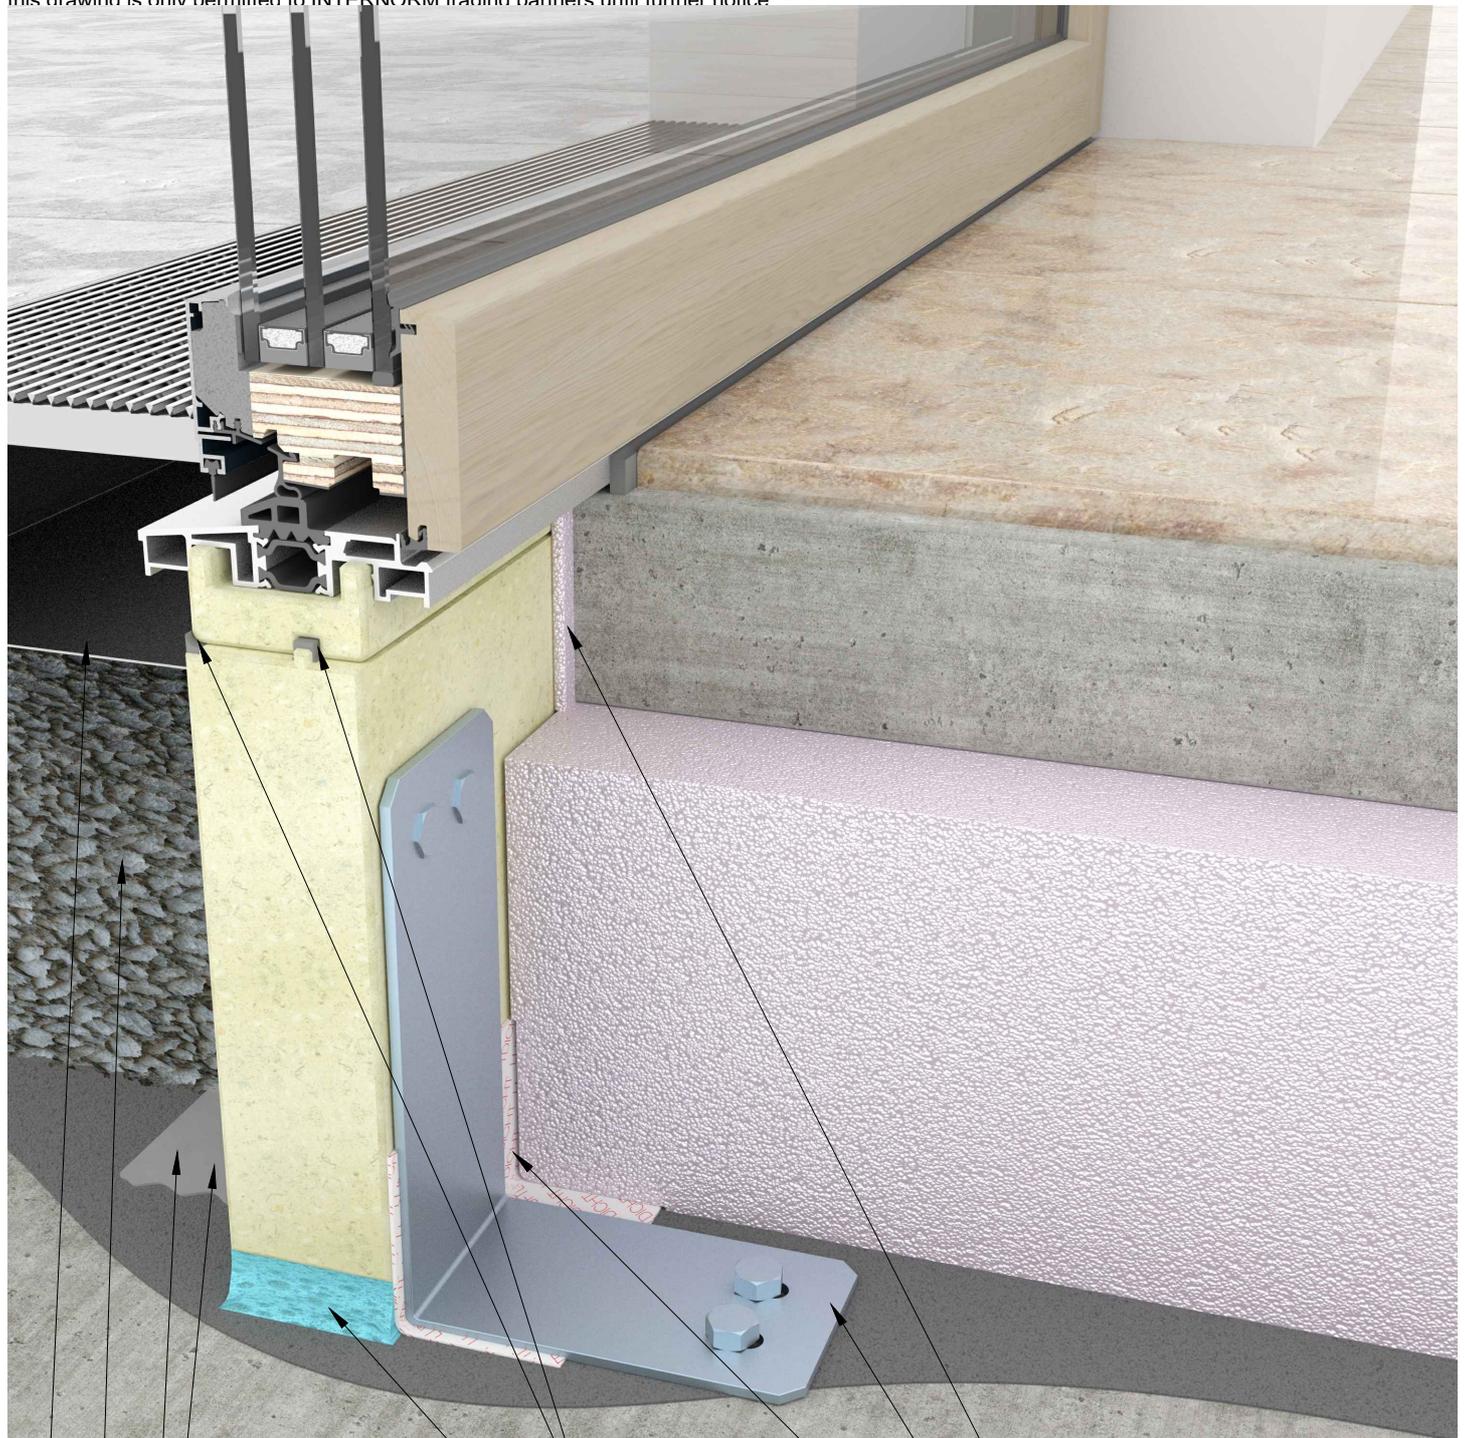

finished flooring  
gravel bulk

rain tightness  
area

structural  
waterproofing  
drainage

drainage system

bonding with 1K-PU

packers  
insulation  
area

stretch marks

structural waterproofing  
(single layer)  
air tightness area

finished flooring  
screed  
insulation

# Internorm® WALL CONNECTION DETAIL

M 3D

Rev. 03

Date 19.07.2022

40C1\_masonry insulation-concrete\_HF410\_detail windowsill Helopal RAG2

**Attention!!** This wall connection detail is provided free of charge by INTERNORM as an exemplary representation, whereby liability for individual cases is excluded. Use is only permitted if the assertion of claims for compensation due to incorrectness or incompleteness is waived. Consent is given through use. For the execution, the real conditions must be taken into account and the connection planning must be coordinated accordingly. The connection planning are planning according to the austrian standards. For the execution take into account the applicable standards in your country. The right to use this drawing is only permitted to INTERNORM trading partners until further notice.



windowsill Fenorm  
Aluminium RAG2  
decompressed  
sealing tape  
insulation wedge  
  
pre-compressed  
sealing tape  
rain tightness area

packers  
insulation area  
  
masonry  $\lambda$   
< 0,2

insidewindowsill  
filling material  
reinforcement mesh  
  
air tightness area

# Internorm® WALL CONNECTION DETAIL


M 3D

Rev. 03

Date 19.07.2022

40C2\_masonry insulation-concrete\_HF410\_detail at the side without guide rail

**Attention!!** This wall connection detail is provided free of charge by INTERNORM as an exemplary representation, whereby liability for individual cases is excluded. Use is only permitted if the assertion of claims for compensation due to incorrectness or incompleteness is waived. Consent is given through use. For the execution, the real conditions must be taken into account and the connection planning must be coordinated accordingly. The connection planning are planning according to the austrian standards. For the execution take into account the applicable standards in your country. The right to use this drawing is only permitted to INTERNORM trading partners until further notice.

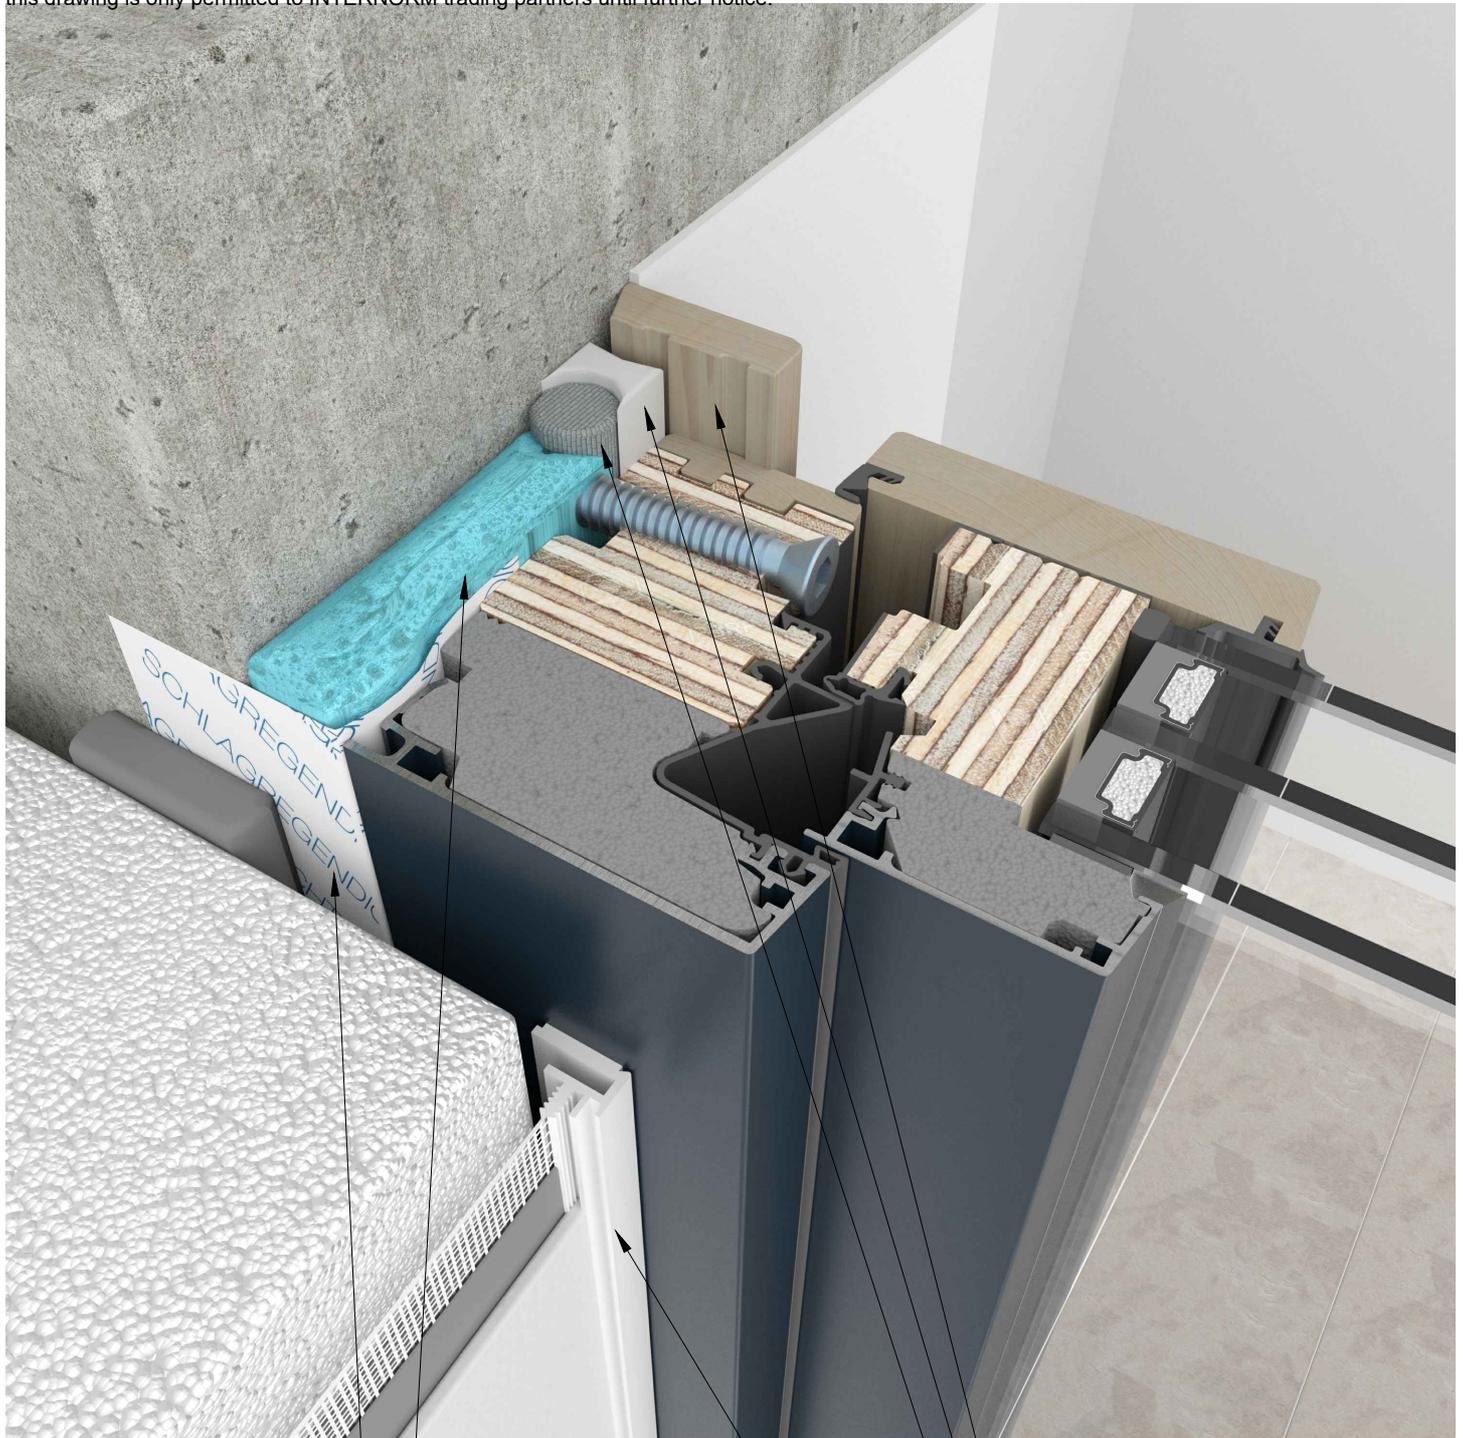

rain tightness area

insulation area

order nr. 74101

airtight sealant / LM20

round cord

junction profile

# Internorm® WALL CONNECTION DETAIL


M 3D

Rev. 03

Date 19.07.2022

40C3\_masonry insulation-concrete\_HF410\_detail above with Raffstore

**Attention!!** This wall connection detail is provided free of charge by INTERNORM as an exemplary representation, whereby liability for individual cases is excluded. Use is only permitted if the assertion of claims for compensation due to incorrectness or incompleteness is waived. Consent is given through use. For the execution, the real conditions must be taken into account and the connection planning must be coordinated accordingly. The connection planning are planning according to the austrian standards. For the execution take into account the applicable standards in your country. The right to use this drawing is only permitted to INTERNORM trading partners until further notice.

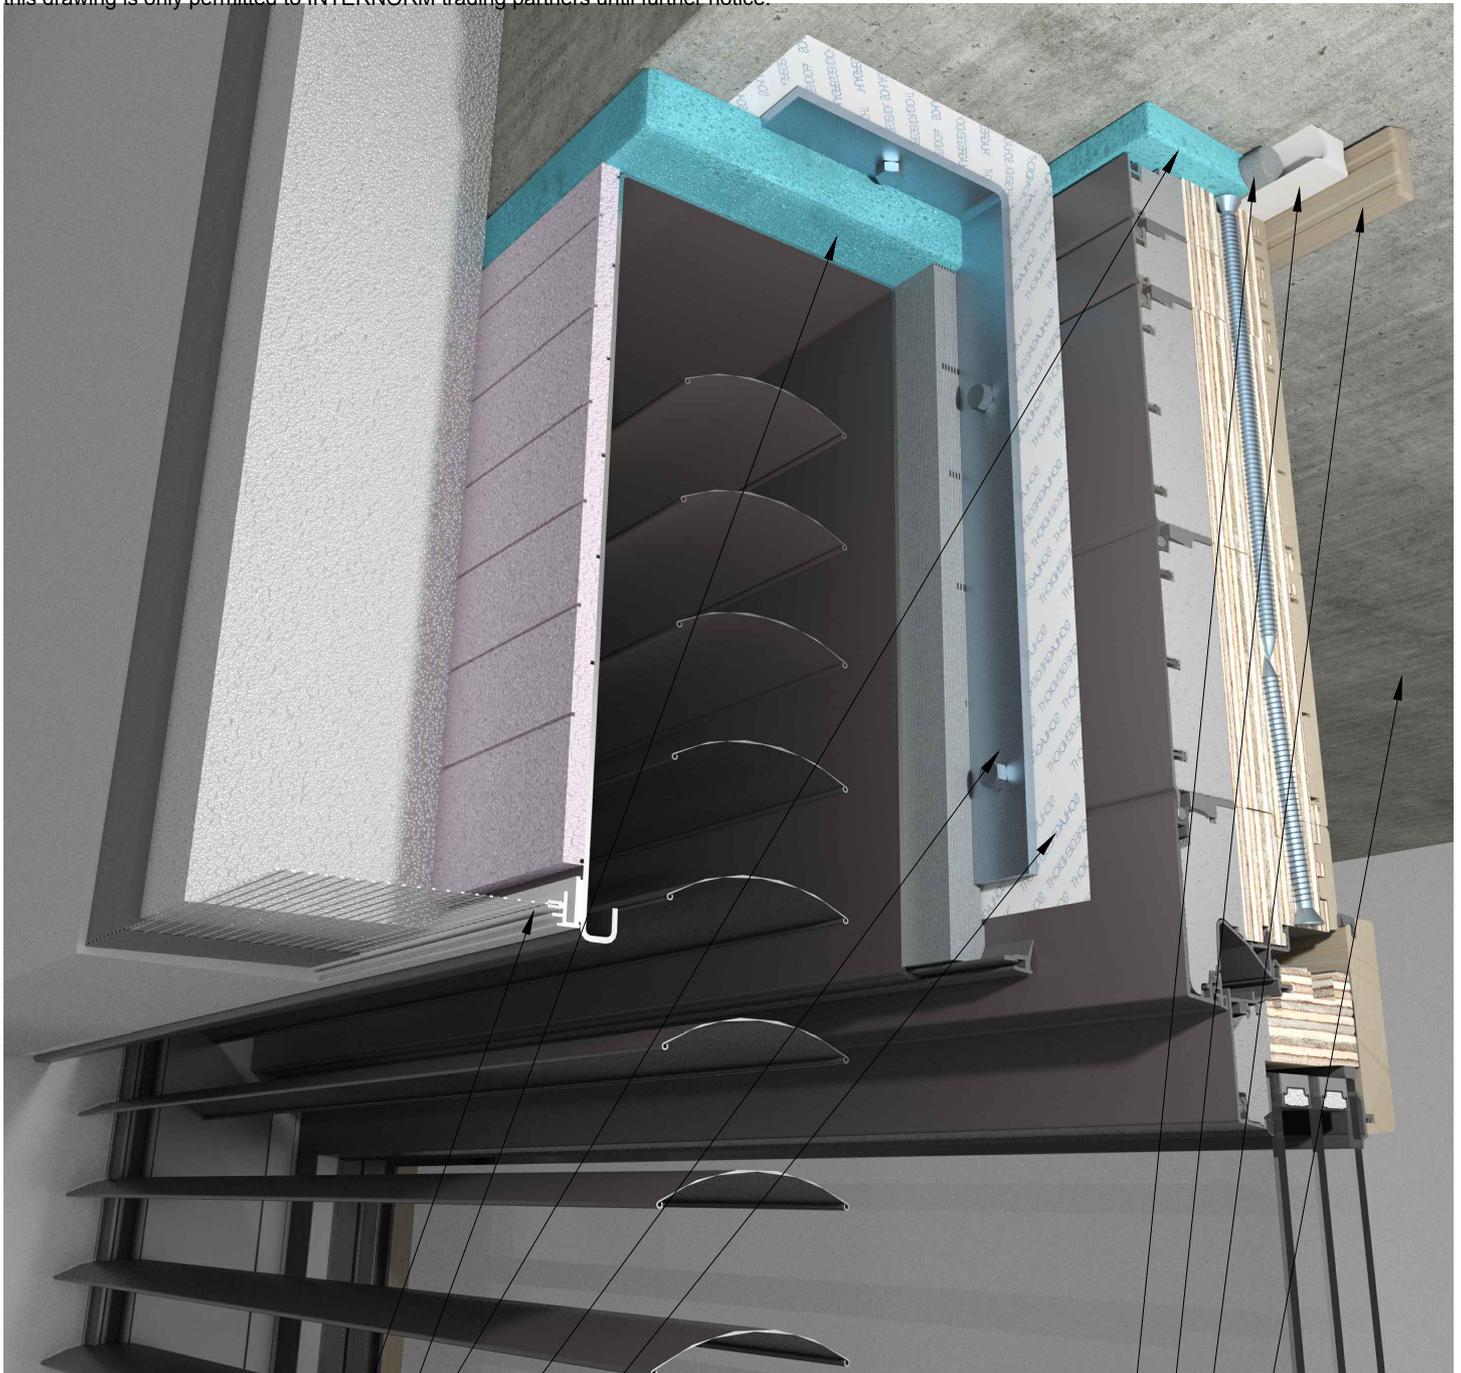

junction profile

insulation area

statically adequate  
fastening

rain tightness area

round cord

airtight sealant / LM20

order nr. 74101

floor ceiling

# Internorm® WALL CONNECTION DETAIL


M 3D

Rev. 03

Date 19.07.2022

40C4\_masonry insulation-concrete\_HF410\_detail at the side with guide rail

**Attention!!** This wall connection detail is provided free of charge by INTERNORM as an exemplary representation, whereby liability for individual cases is excluded. Use is only permitted if the assertion of claims for compensation due to incorrectness or incompleteness is waived. Consent is given through use. For the execution, the real conditions must be taken into account and the connection planning must be coordinated accordingly. The connection planning are planning according to the austrian standards. For the execution take into account the applicable standards in your country. The right to use this drawing is only permitted to INTERNORM trading partners until further notice.

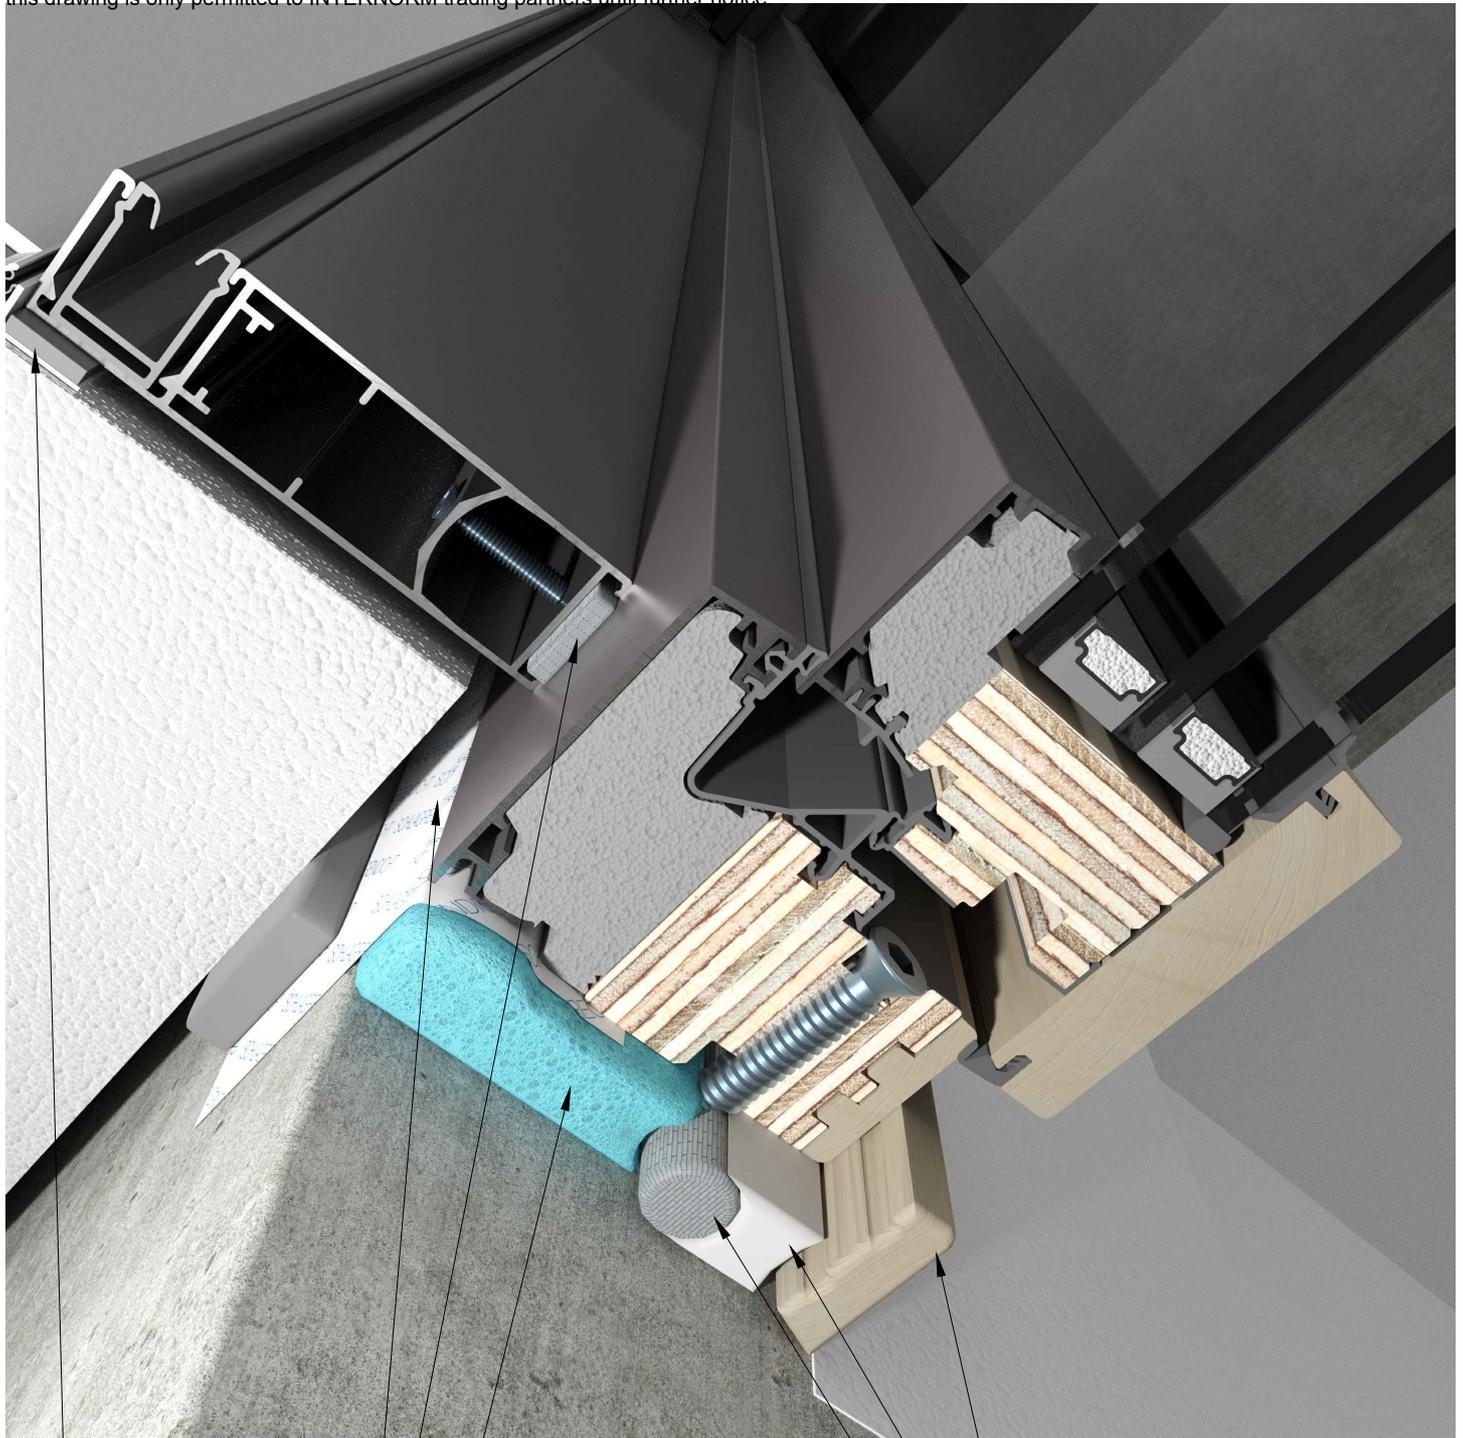

junction profile

rain tightness area

pre-compressed  
sealing tape

insulation area

order nr. 74101

airtight sealant / LM20

round cord