

Internorm® WALL CONNECTION DETAIL


M 3D

Rev. 03

Date 12.07.2022

53C1_KF310_thresholddetail

Attention!! This wall connection detail is provided free of charge by INTERNORM as an exemplary representation, whereby liability for individual cases is excluded. Use is only permitted if the assertion of claims for compensation due to incorrectness or incompleteness is waived. Consent is given through use. For the execution, the real conditions must be taken into account and the connection planning must be coordinated accordingly. The connection planning are planning according to the austrian standards. For the execution take into account the applicable standards in your country. The right to use this drawing is only permitted to INTERNORM trading partners until further notice.

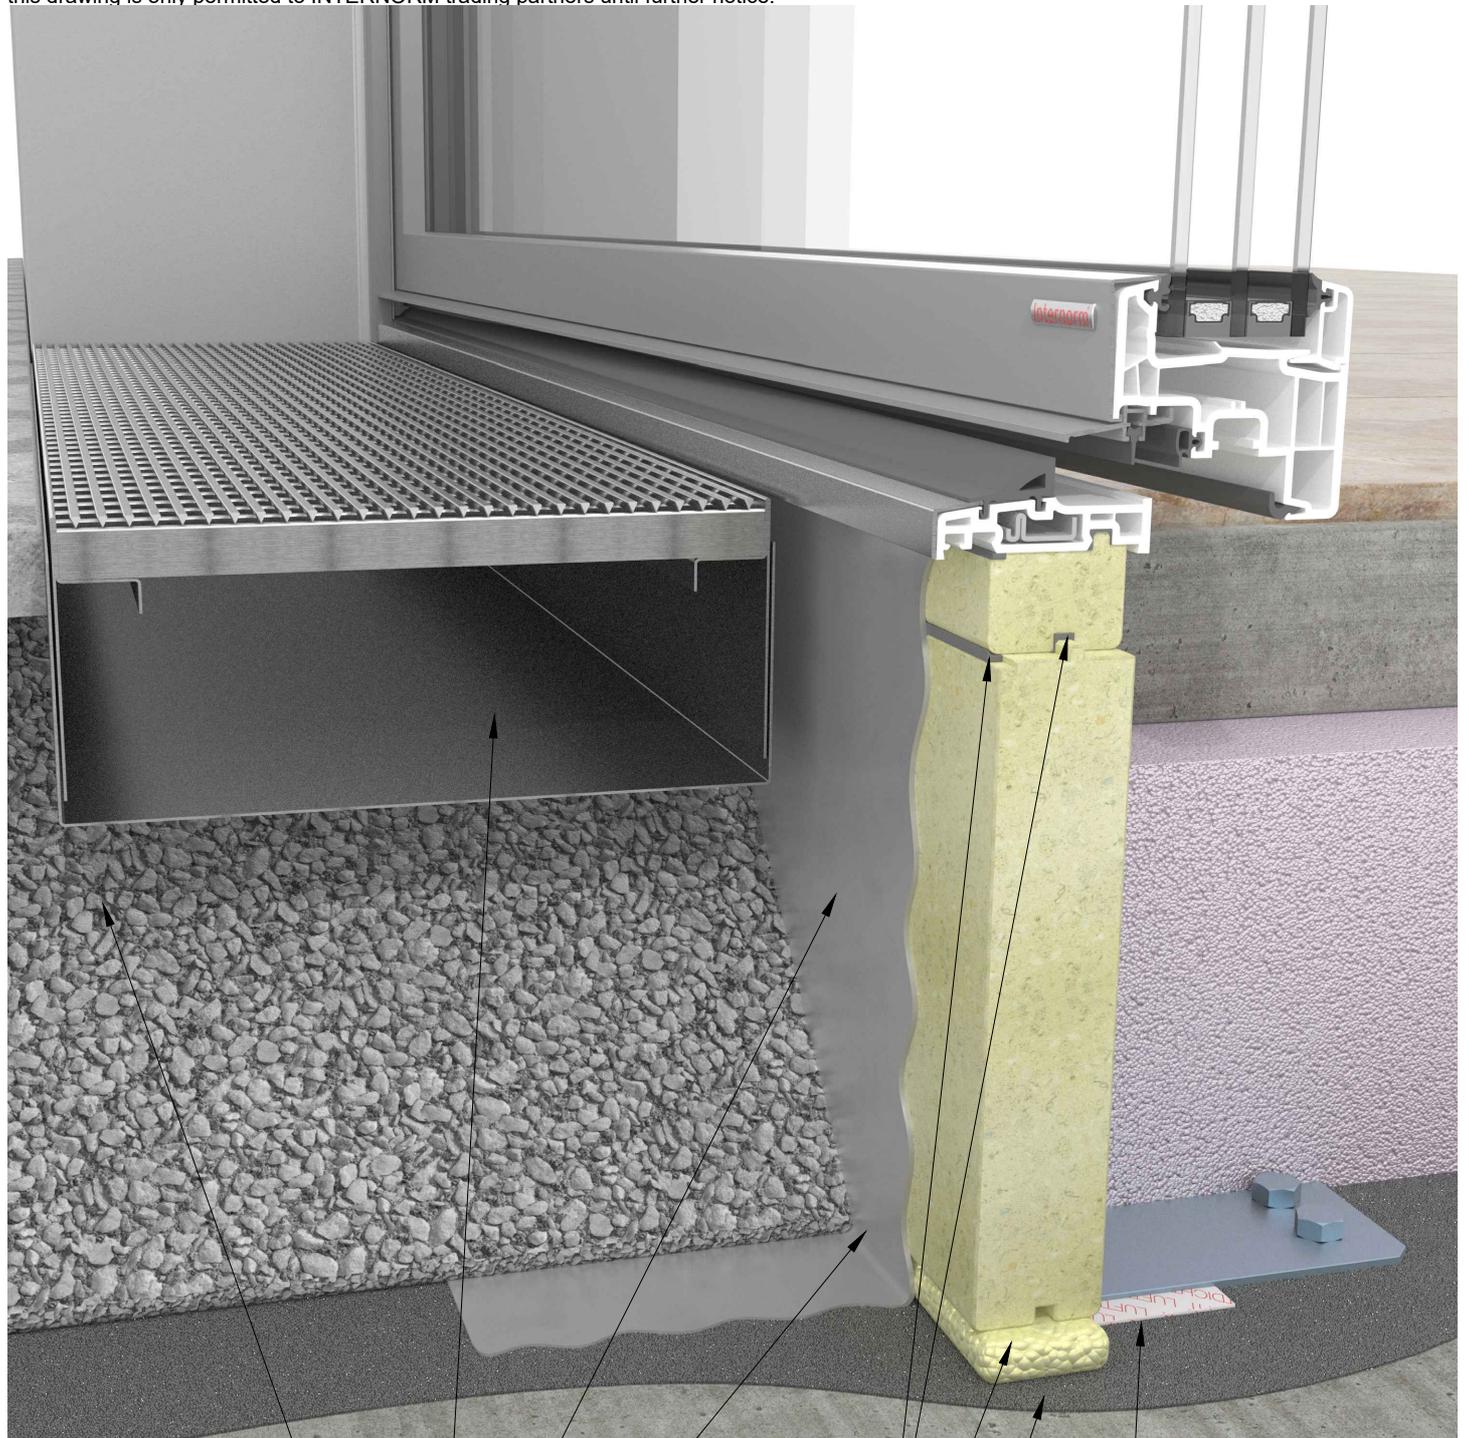

finished flooring
gravel bulk

drainage

drainage system

structural waterproofing

rain tightness area

bonding with 1K-PU

packers insulation area

structural waterproofing
(single layer)

finished flooring
screed
insulation

air tightness area

Internorm® WALL CONNECTION DETAIL


M 3D

Rev. 03

Date 12.07.2022

53C2_brick_KF310_detail windowsill Helopal RAG2

Attention!! This wall connection detail is provided free of charge by INTERNORM as an exemplary representation, whereby liability for individual cases is excluded. Use is only permitted if the assertion of claims for compensation due to incorrectness or incompleteness is waived. Consent is given through use. For the execution, the real conditions must be taken into account and the connection planning must be coordinated accordingly. The connection planning are planning according to the austrian standards. For the execution take into account the applicable standards in your country. The right to use this drawing is only permitted to INTERNORM trading partners until further notice.

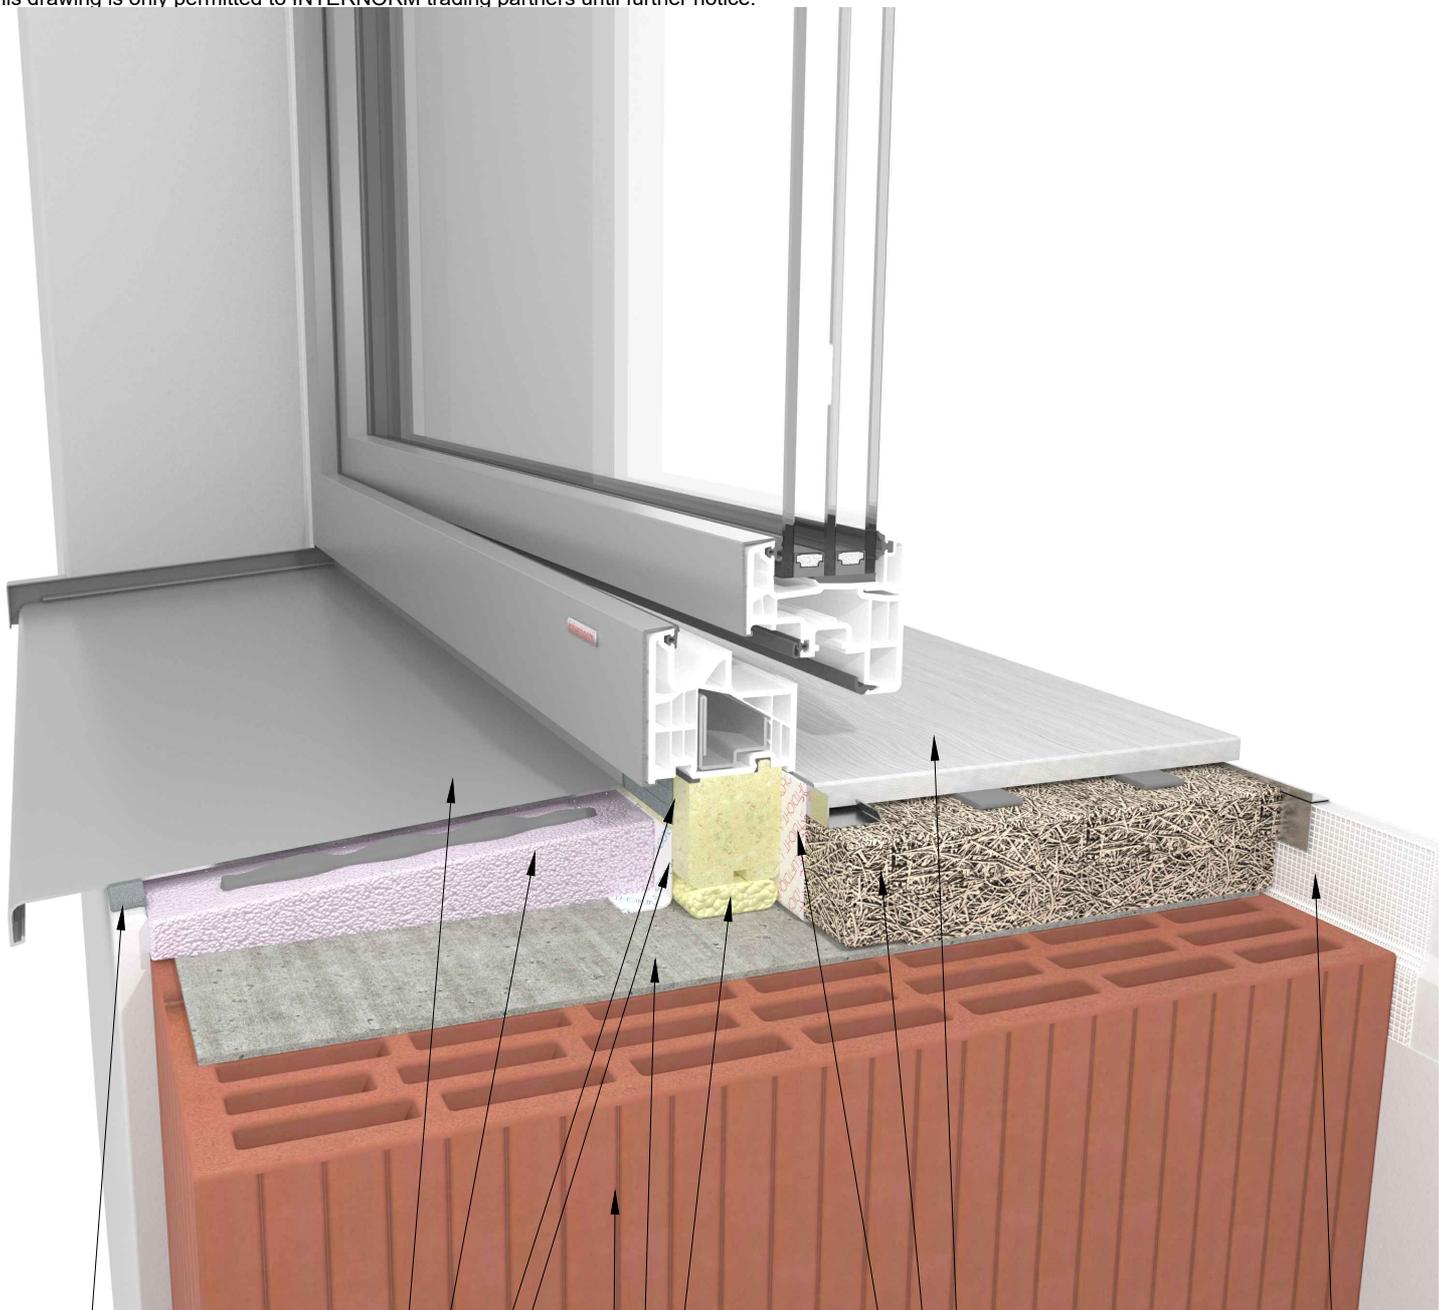

- windowsill Fenorm Aluminium RAG2
 - decompressed sealing tape
 - insulation wedge
- pre-compressed sealing tape
 - rain tightness area
- packers
 - insulation area
 - filling
- masonry
 - $\lambda < 0,2$
- inside windowsill helopal
 - linea shadow gap
 - filling material
 - reinforcement mesh
 - air tightness area

Internorm® WALL CONNECTION DETAIL


M 3D

Rev. 03

Date 12.07.2022

53C3_brick_KF310_detail at the side without guide rail

Attention!! This wall connection detail is provided free of charge by INTERNORM as an exemplary representation, whereby liability for individual cases is excluded. Use is only permitted if the assertion of claims for compensation due to incorrectness or incompleteness is waived. Consent is given through use. For the execution, the real conditions must be taken into account and the connection planning must be coordinated accordingly. The connection planning are planning according to the austrian standards. For the execution take into account the applicable standards in your country. The right to use this drawing is only permitted to INTERNORM trading partners until further notice.

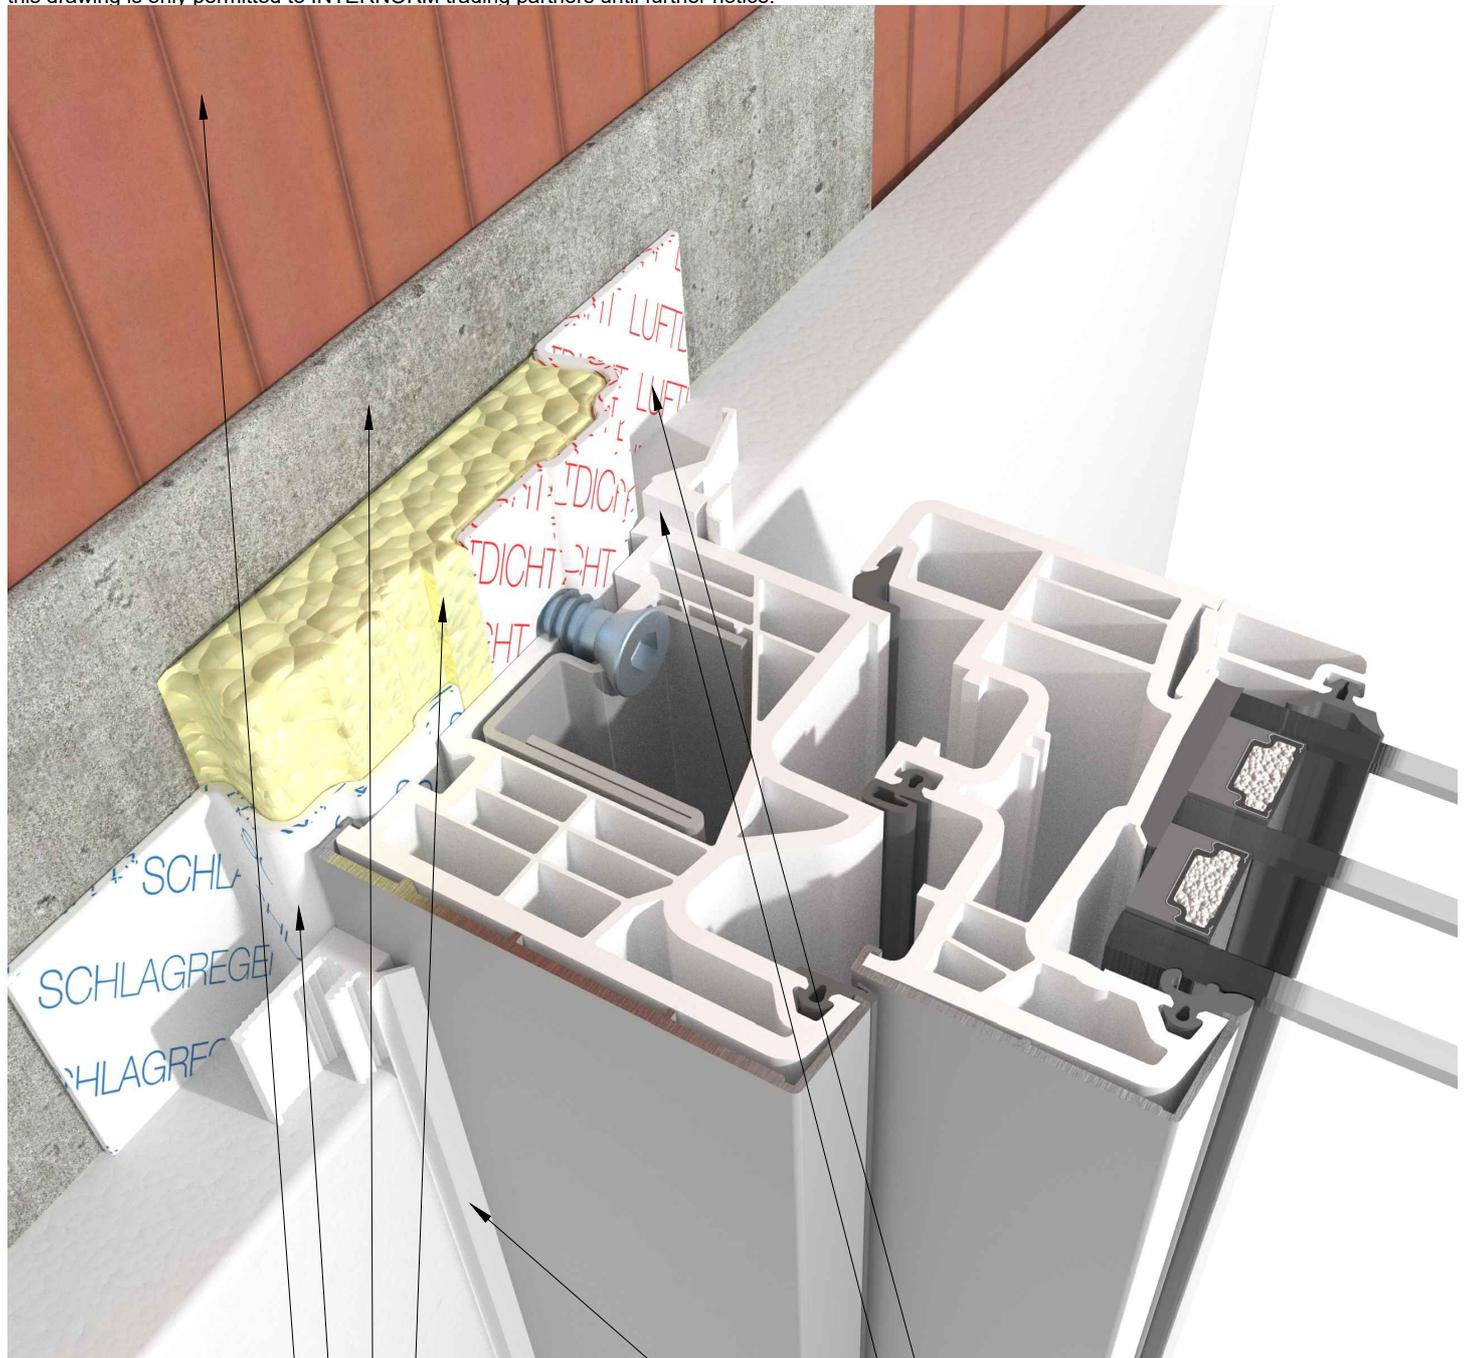

masonry $\lambda < 0,2$

rain tightness area

filling

insulation area

air tightness area

junction profile

Internorm® WALL CONNECTION DETAIL


M 3D

Rev. 03

Date 12.07.2022

53C4_KF310_thresholddetail

Attention!! This wall connection detail is provided free of charge by INTERNORM as an exemplary representation, whereby liability for individual cases is excluded. Use is only permitted if the assertion of claims for compensation due to incorrectness or incompleteness is waived. Consent is given through use. For the execution, the real conditions must be taken into account and the connection planning must be coordinated accordingly. The connection planning are planning according to the austrian standards. For the execution take into account the applicable standards in your country. The right to use this drawing is only permitted to INTERNORM trading partners until further notice.

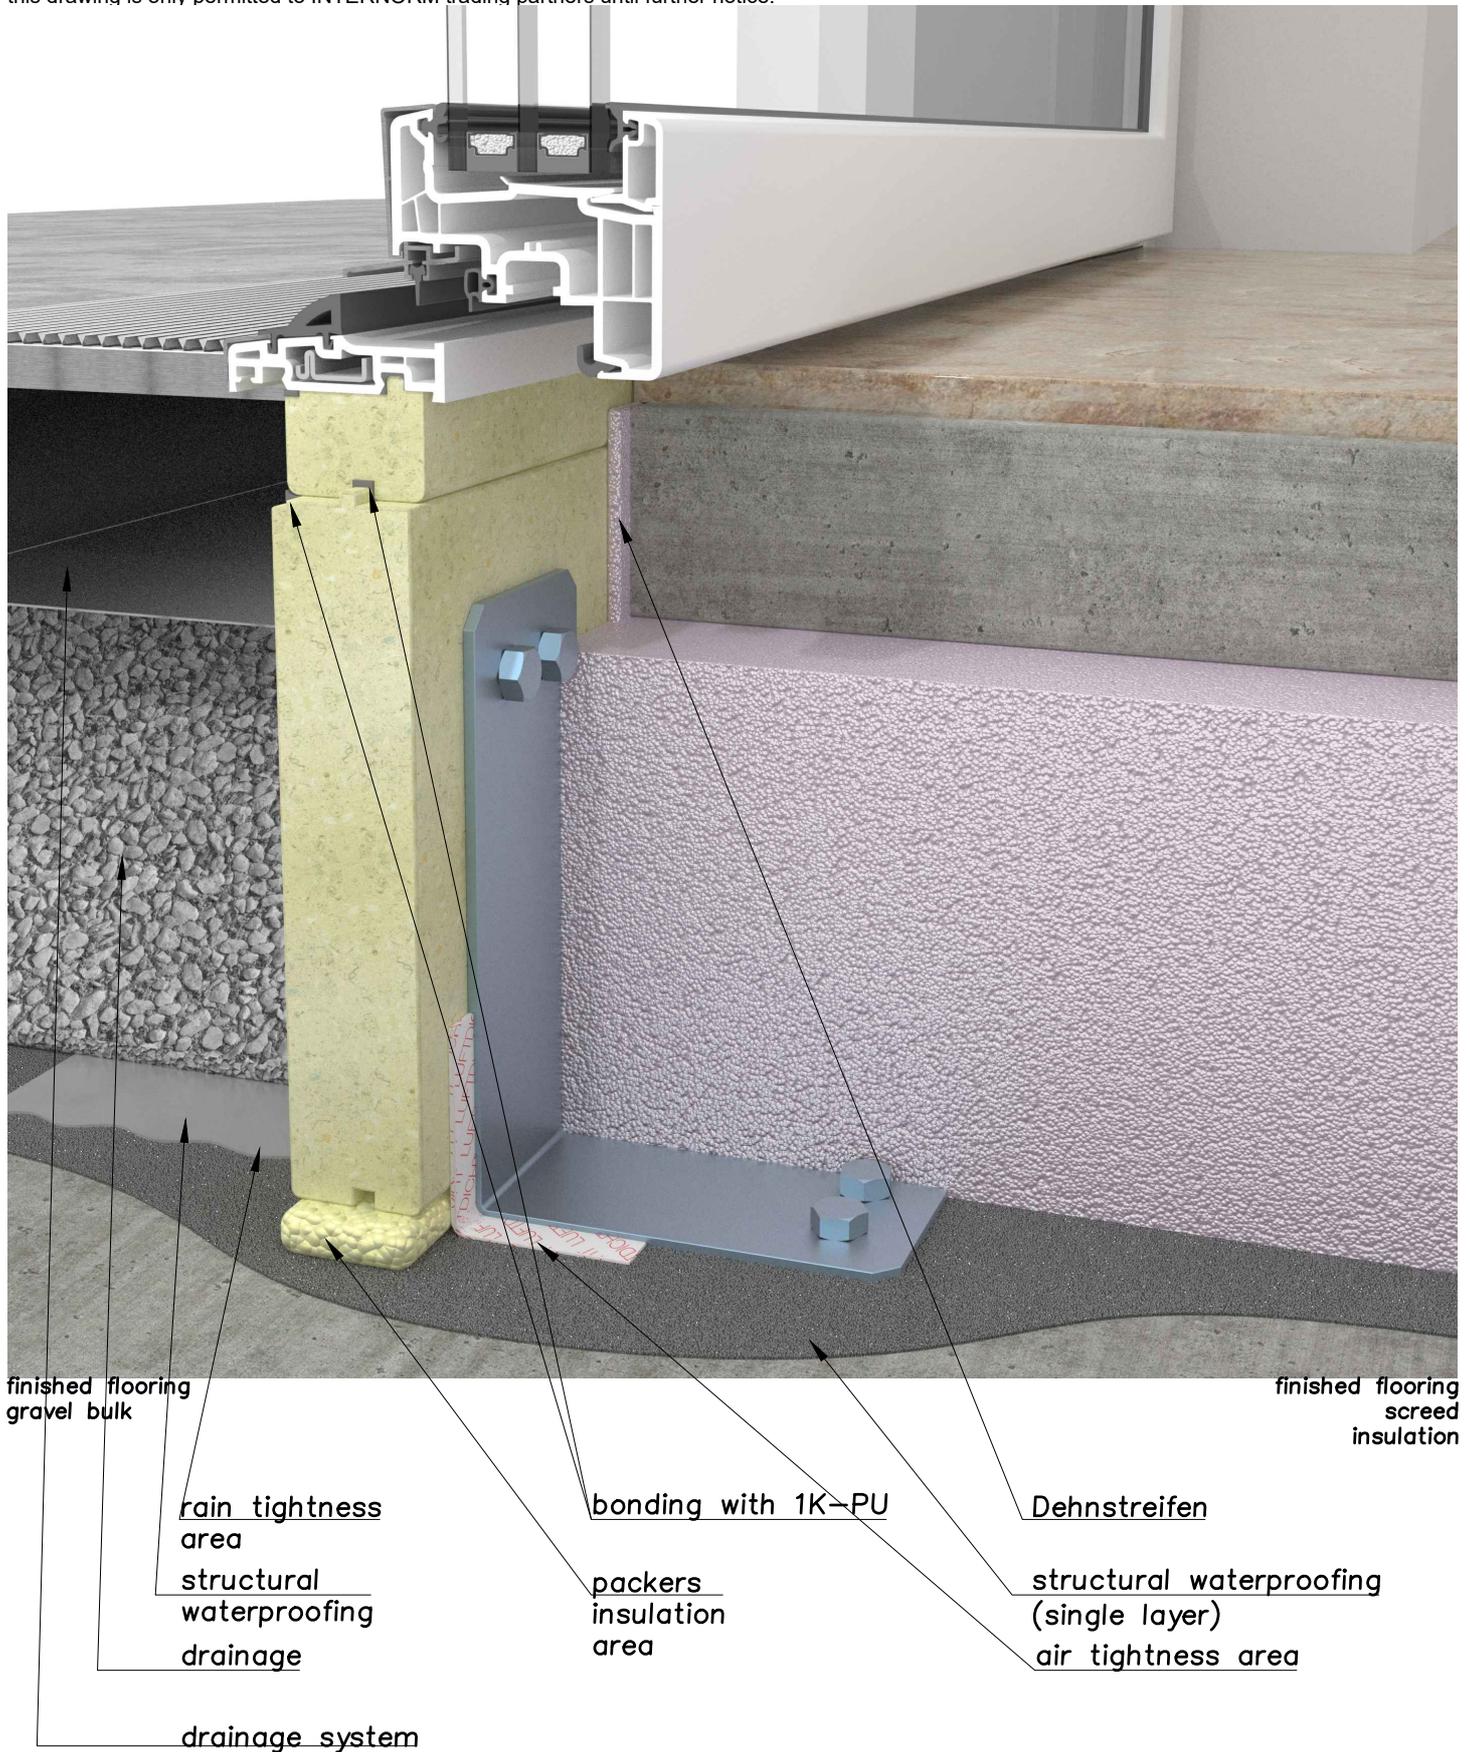

Internorm® WALL CONNECTION DETAIL


M 3D

Rev. 03

Date 12.07.2022

57A1_brick_KF310_detail windowsill Helopal RAG2

Attention!! This wall connection detail is provided free of charge by INTERNORM as an exemplary representation, whereby liability for individual cases is excluded. Use is only permitted if the assertion of claims for compensation due to incorrectness or incompleteness is waived. Consent is given through use. For the execution, the real conditions must be taken into account and the connection planning must be coordinated accordingly. The connection planning are planning according to the austrian standards. For the execution take into account the applicable standards in your country. The right to use this drawing is only permitted to INTERNORM trading partners until further notice.

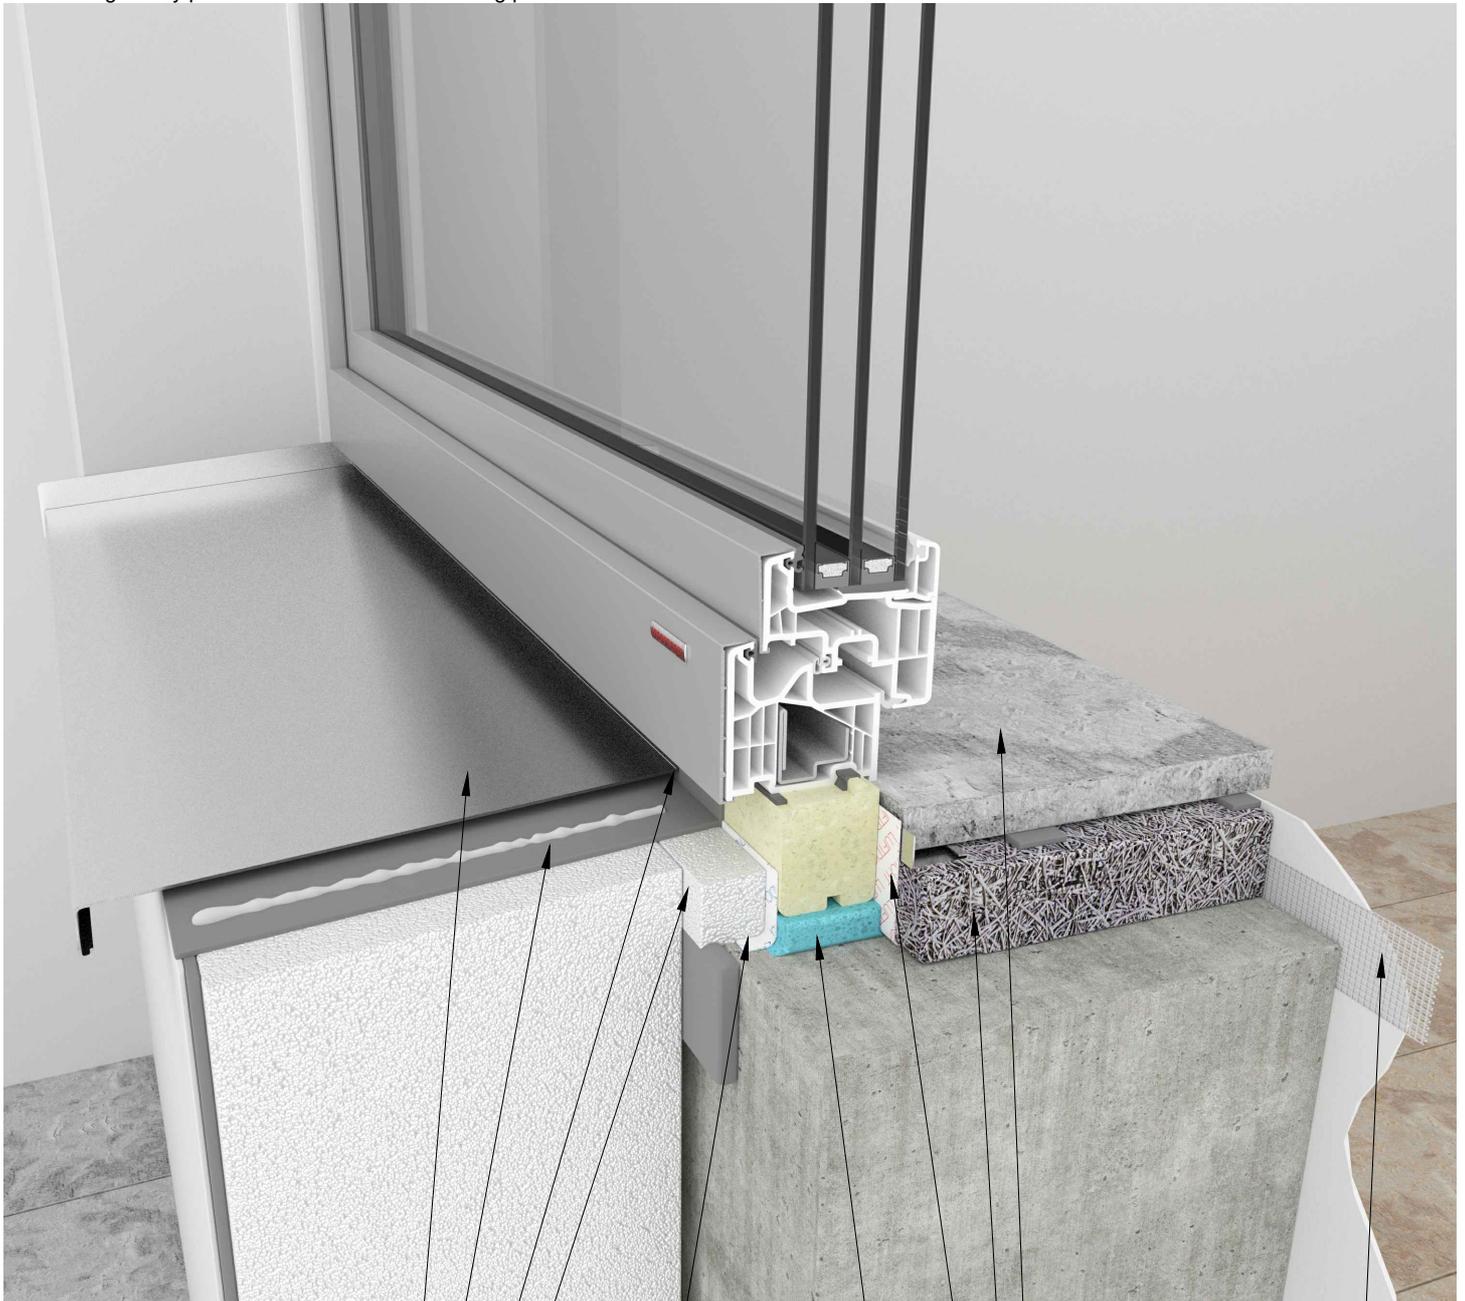

windowsill Fenorm
Aluminium RAG2

insulation wedge

pre-compressed
sealing tape
rain tightness area

packers
insulation area

masonry λ
< 0,2

insidewindowsill helopal
linea shadow gap
filling material

reinforcement mesh

air tightness area

Internorm® WALL CONNECTION DETAIL


M 3D

Rev. 03

Date 12.07.2022

57A2_masonry insulation-concrete_KF310_detail at the side without guide rail

Attention!! This wall connection detail is provided free of charge by INTERNORM as an exemplary representation, whereby liability for individual cases is excluded. Use is only permitted if the assertion of claims for compensation due to incorrectness or incompleteness is waived. Consent is given through use. For the execution, the real conditions must be taken into account and the connection planning must be coordinated accordingly. The connection planning are planning according to the austrian standards. For the execution take into account the applicable standards in your country. The right to use this drawing is only permitted to INTERNORM trading partners until further notice.

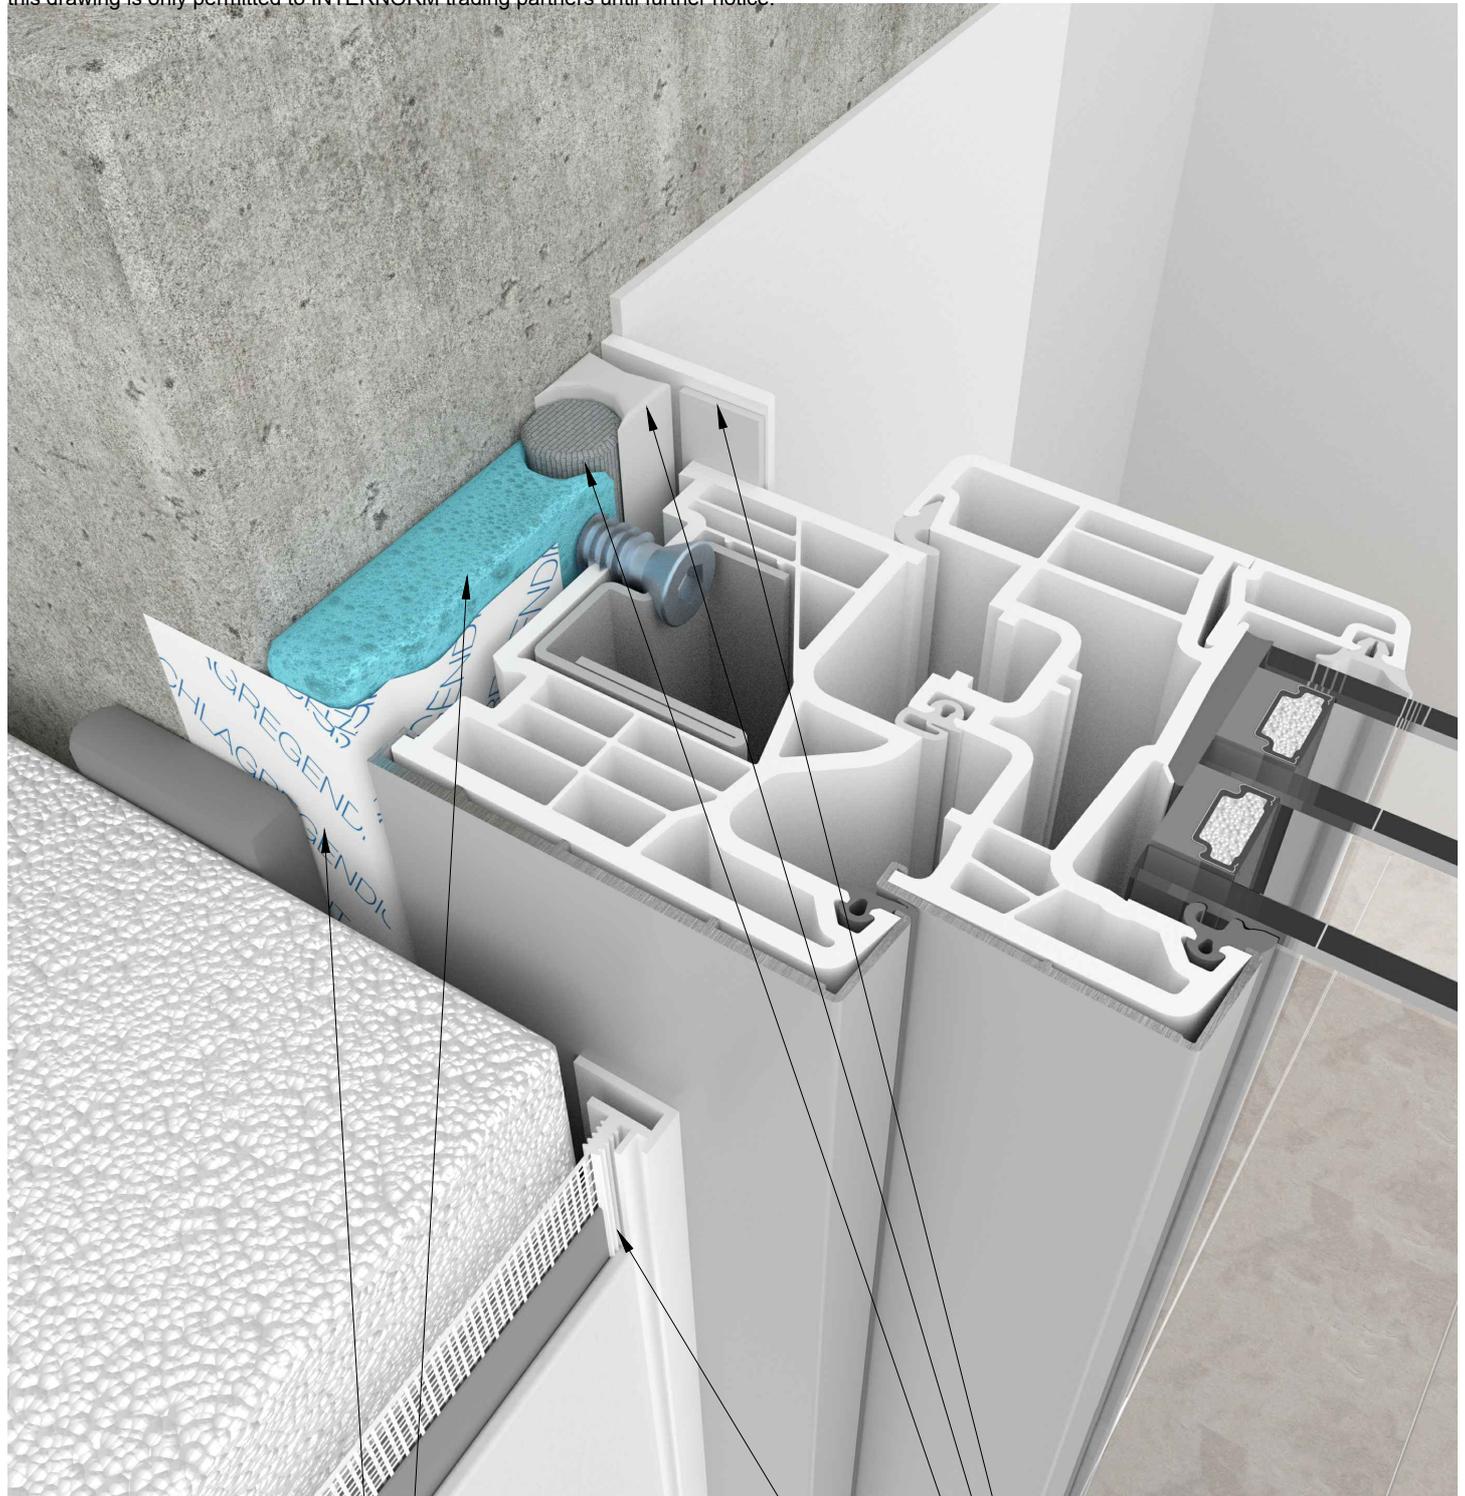

rain tightness area

insulation area

cover strip

airtight sealant / LM20

round cord

junction profile

Internorm® WALL CONNECTION DETAIL


M 3D

Rev. 03

Date 12.07.2022

57A3_masonry insulation-concrete_KF310_detail above with Raffstore

Attention!! This wall connection detail is provided free of charge by INTERNORM as an exemplary representation, whereby liability for individual cases is excluded. Use is only permitted if the assertion of claims for compensation due to incorrectness or incompleteness is waived. Consent is given through use. For the execution, the real conditions must be taken into account and the connection planning must be coordinated accordingly. The connection planning are planning according to the austrian standards. For the execution take into account the applicable standards in your country. The right to use this drawing is only permitted to INTERNORM trading partners until further notice.

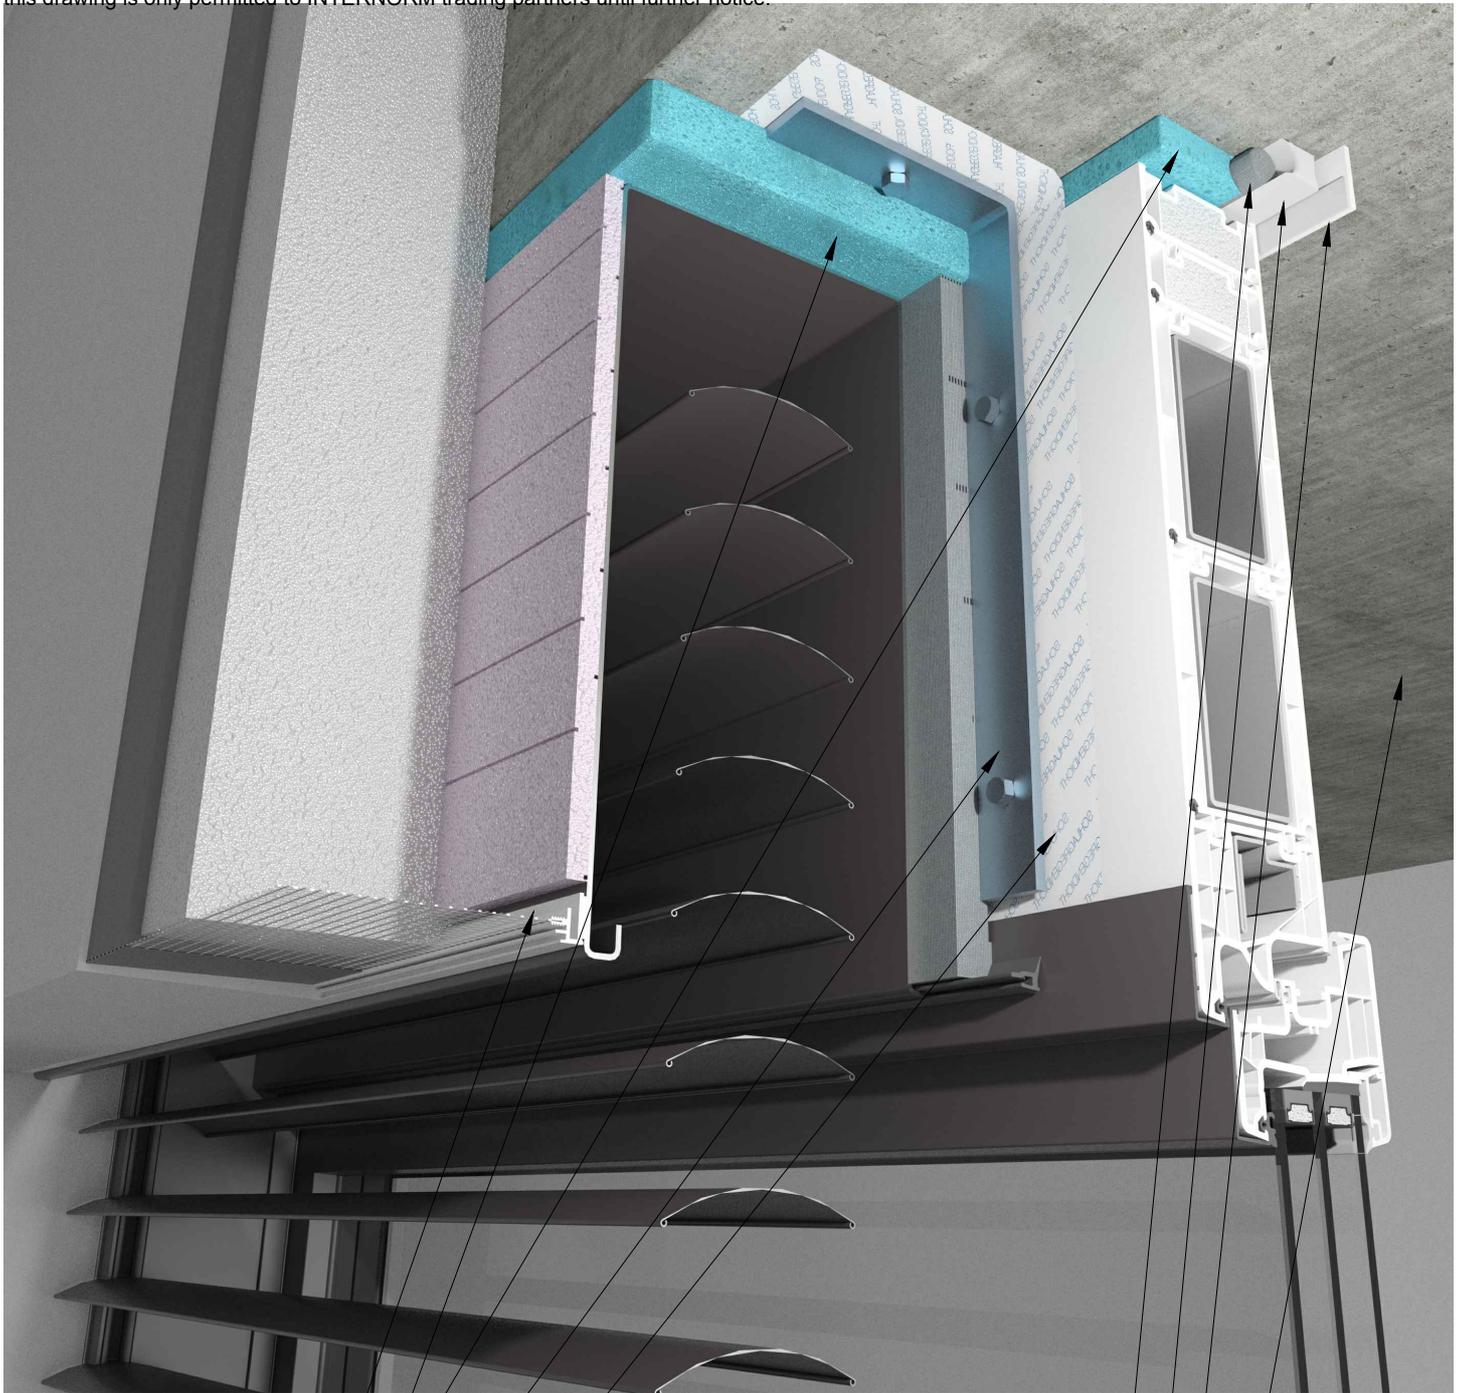

junction profile

insulation area

statically adequate
fastening

rain tightness area

round cord

airtight sealant / LM20

cover strip

floor ceiling

Internorm® WALL CONNECTION DETAIL


M 3D

Rev. 03

Date 12.07.2022

57A4_masonry insulation-concrete_KF310_detail at the side with guide rail

Attention!! This wall connection detail is provided free of charge by INTERNORM as an exemplary representation, whereby liability for individual cases is excluded. Use is only permitted if the assertion of claims for compensation due to incorrectness or incompleteness is waived. Consent is given through use. For the execution, the real conditions must be taken into account and the connection planning must be coordinated accordingly. The connection planning are planning according to the austrian standards. For the execution take into account the applicable standards in your country. The right to use this drawing is only permitted to INTERNORM trading partners until further notice.

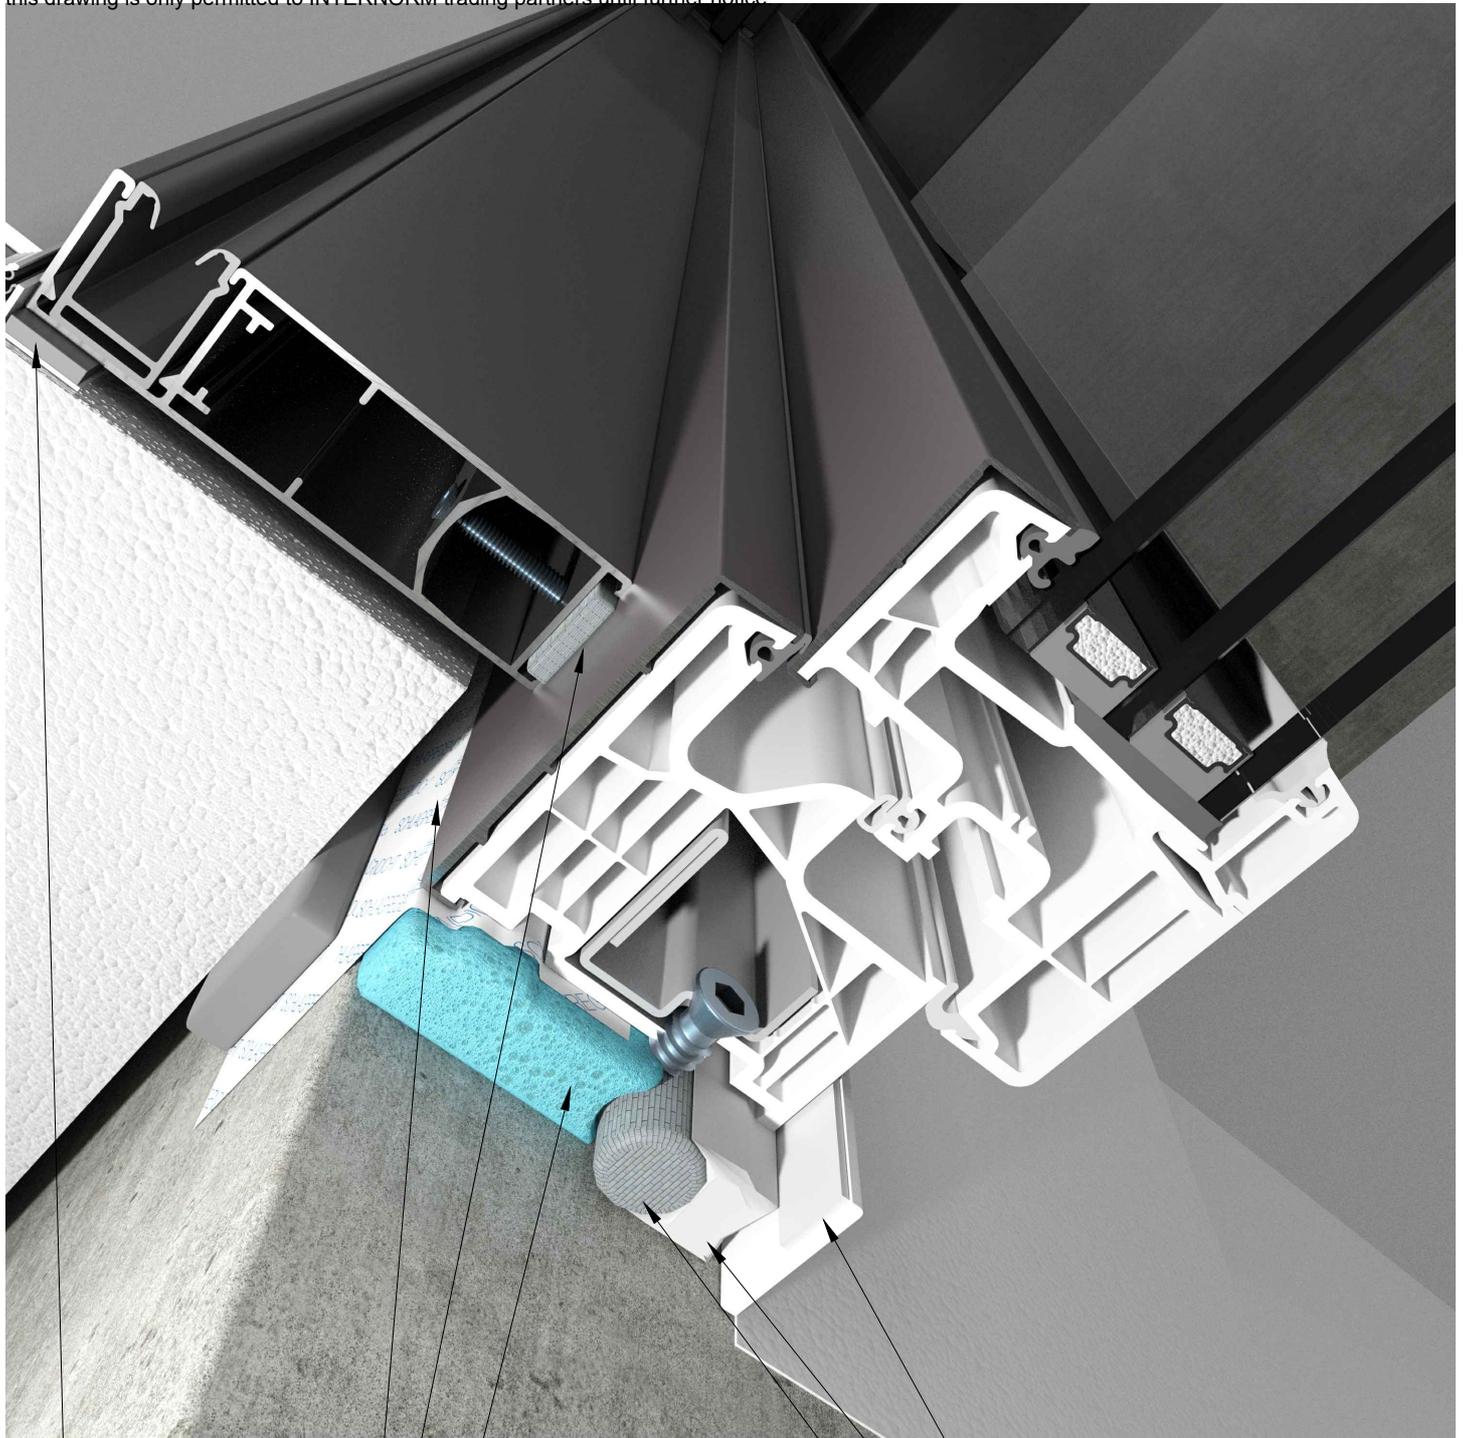

junction profile

cover strip

rain tightness area

airtight sealant / LM20

pre-compressed
sealing tape

round cord

insulation area